

INDUSTRIAL GROWTH CENTRE

www.masterplansindia.com

SAHA


DRAFT DEVELOPMENT PLAN 2021 A.D FOR
CONTROLLED AREA UNDER SECTION 5(4)
OF ACT NO. 41 OF 1963.

LEGEND

CONTROLLED AREA BOUNDARY	
INDUSTRIAL GROWTH CENTRE	
NATIONAL/STATE HIGHWAY	
ROADS	
EXISTING KATCHA RASTAS	
WATER BODIES	
DEFENCE LAND	
VILLAGE ABADI	
HIGH TENSION LINES	
DENSITY	
SECTOR NO.	
EXISTING INDUSTRIES	
EXISTING COMMERCIAL	

LAND USE CLASSIFICATION

MAIN CODE	SUB CODE	RESIDENTIAL	
100			
200		COMMERCIAL	
	210	RETAIL TRADE	
	220	WHOLE SALE TRADE	
	230	WAREHOUSING AND STORAGE	
	240	OFFICE AND BANKS INCLUDING GOVERNMENT OFFICES	
	250	RESTAURANTS HOTELS AND TRANSIT BOARDING HOUSES INCLUDING PUBLIC ASSISTANCE INSTITUTIONS PROVIDING RESIDENTIAL ACCOMMODATION LIKE DHARAMSHALA TOURIST HOUSES ETC.	
300		INDUSTRIAL	
	310	SERVICE INDUSTRY	
	320	LIGHT INDUSTRY	
	330	MEDIUM INDUSTRY/EXTENSIVE	
400		TRANSPORT AND COMMUNICATION	
	410	RAILWAY YARDS, RAILWAY STATION AND SIDING	
	420	ROADS, ROAD TRANSPORT DEPOT AND PARKING AREAS	
	450	TELEGRAPH OFFICES, TELEPHONE EXCHANGES ETC.	
500		PUBLIC UTILITIES	
	510	WATER SUPPLY INSTALLATION INCLUDING TREATMENT PLANTS	
	520	DRAINAGE SUPPLY INSTALLATION INCLUDING DISPOSAL WORKS	
	530	ELECTRIC POWER PLANT, SUB STATION ETC.	
600		PUBLIC AND SEMI PUBLIC USES	
	610	GOVERNMENT ADMINISTRATIVE, CENTRAL SECRETARIATE, DISTRICT OFFICES, LAW COURTS, JAILS, POLICE STATIONS GOVERNORS AND PRESIDENTS RESIDENCE	
	620	EDUCATIONAL CULTURAL AND RELIGIOUS INSTITUTIONS	
	630	MEDICAL AND HEALTH INSTITUTION	
	640	CULTURAL INSTITUTIONS LIKE THEATRES, OPERA HOUSES ETC. OF A PREDOMINATELY NON COMMERCIAL NATURE	
700		OPEN SPACES	
	710	SPORT GROUNDS, STADIUM, PLAY GROUND	
	720	PARKS	
	730	OTHER RECREATIONAL USES	
	750	GREEN BELT ALONG SCHEDULED ROADS	
	760	WATER BODIES	
800		AGRICULTURAL LAND	
	840	GRAZING LAND AND PASTURES	
	880	LAND UNDER WATER	

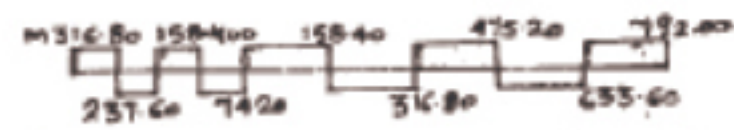

DRG. NO. D.T.P (A) 2865/2006 DT. 29.5.06

DRAWN BY *Mahy*

CHECKED BY *Papa*


PLANNING ASSISTANT

ASSISTANT TOWN PLANNER

DISTRICT TOWN PLANNER

SENIOR TOWN PLANNER

Sanya G. L.
CHIEF COORDINATOR PLANNER (NCR)

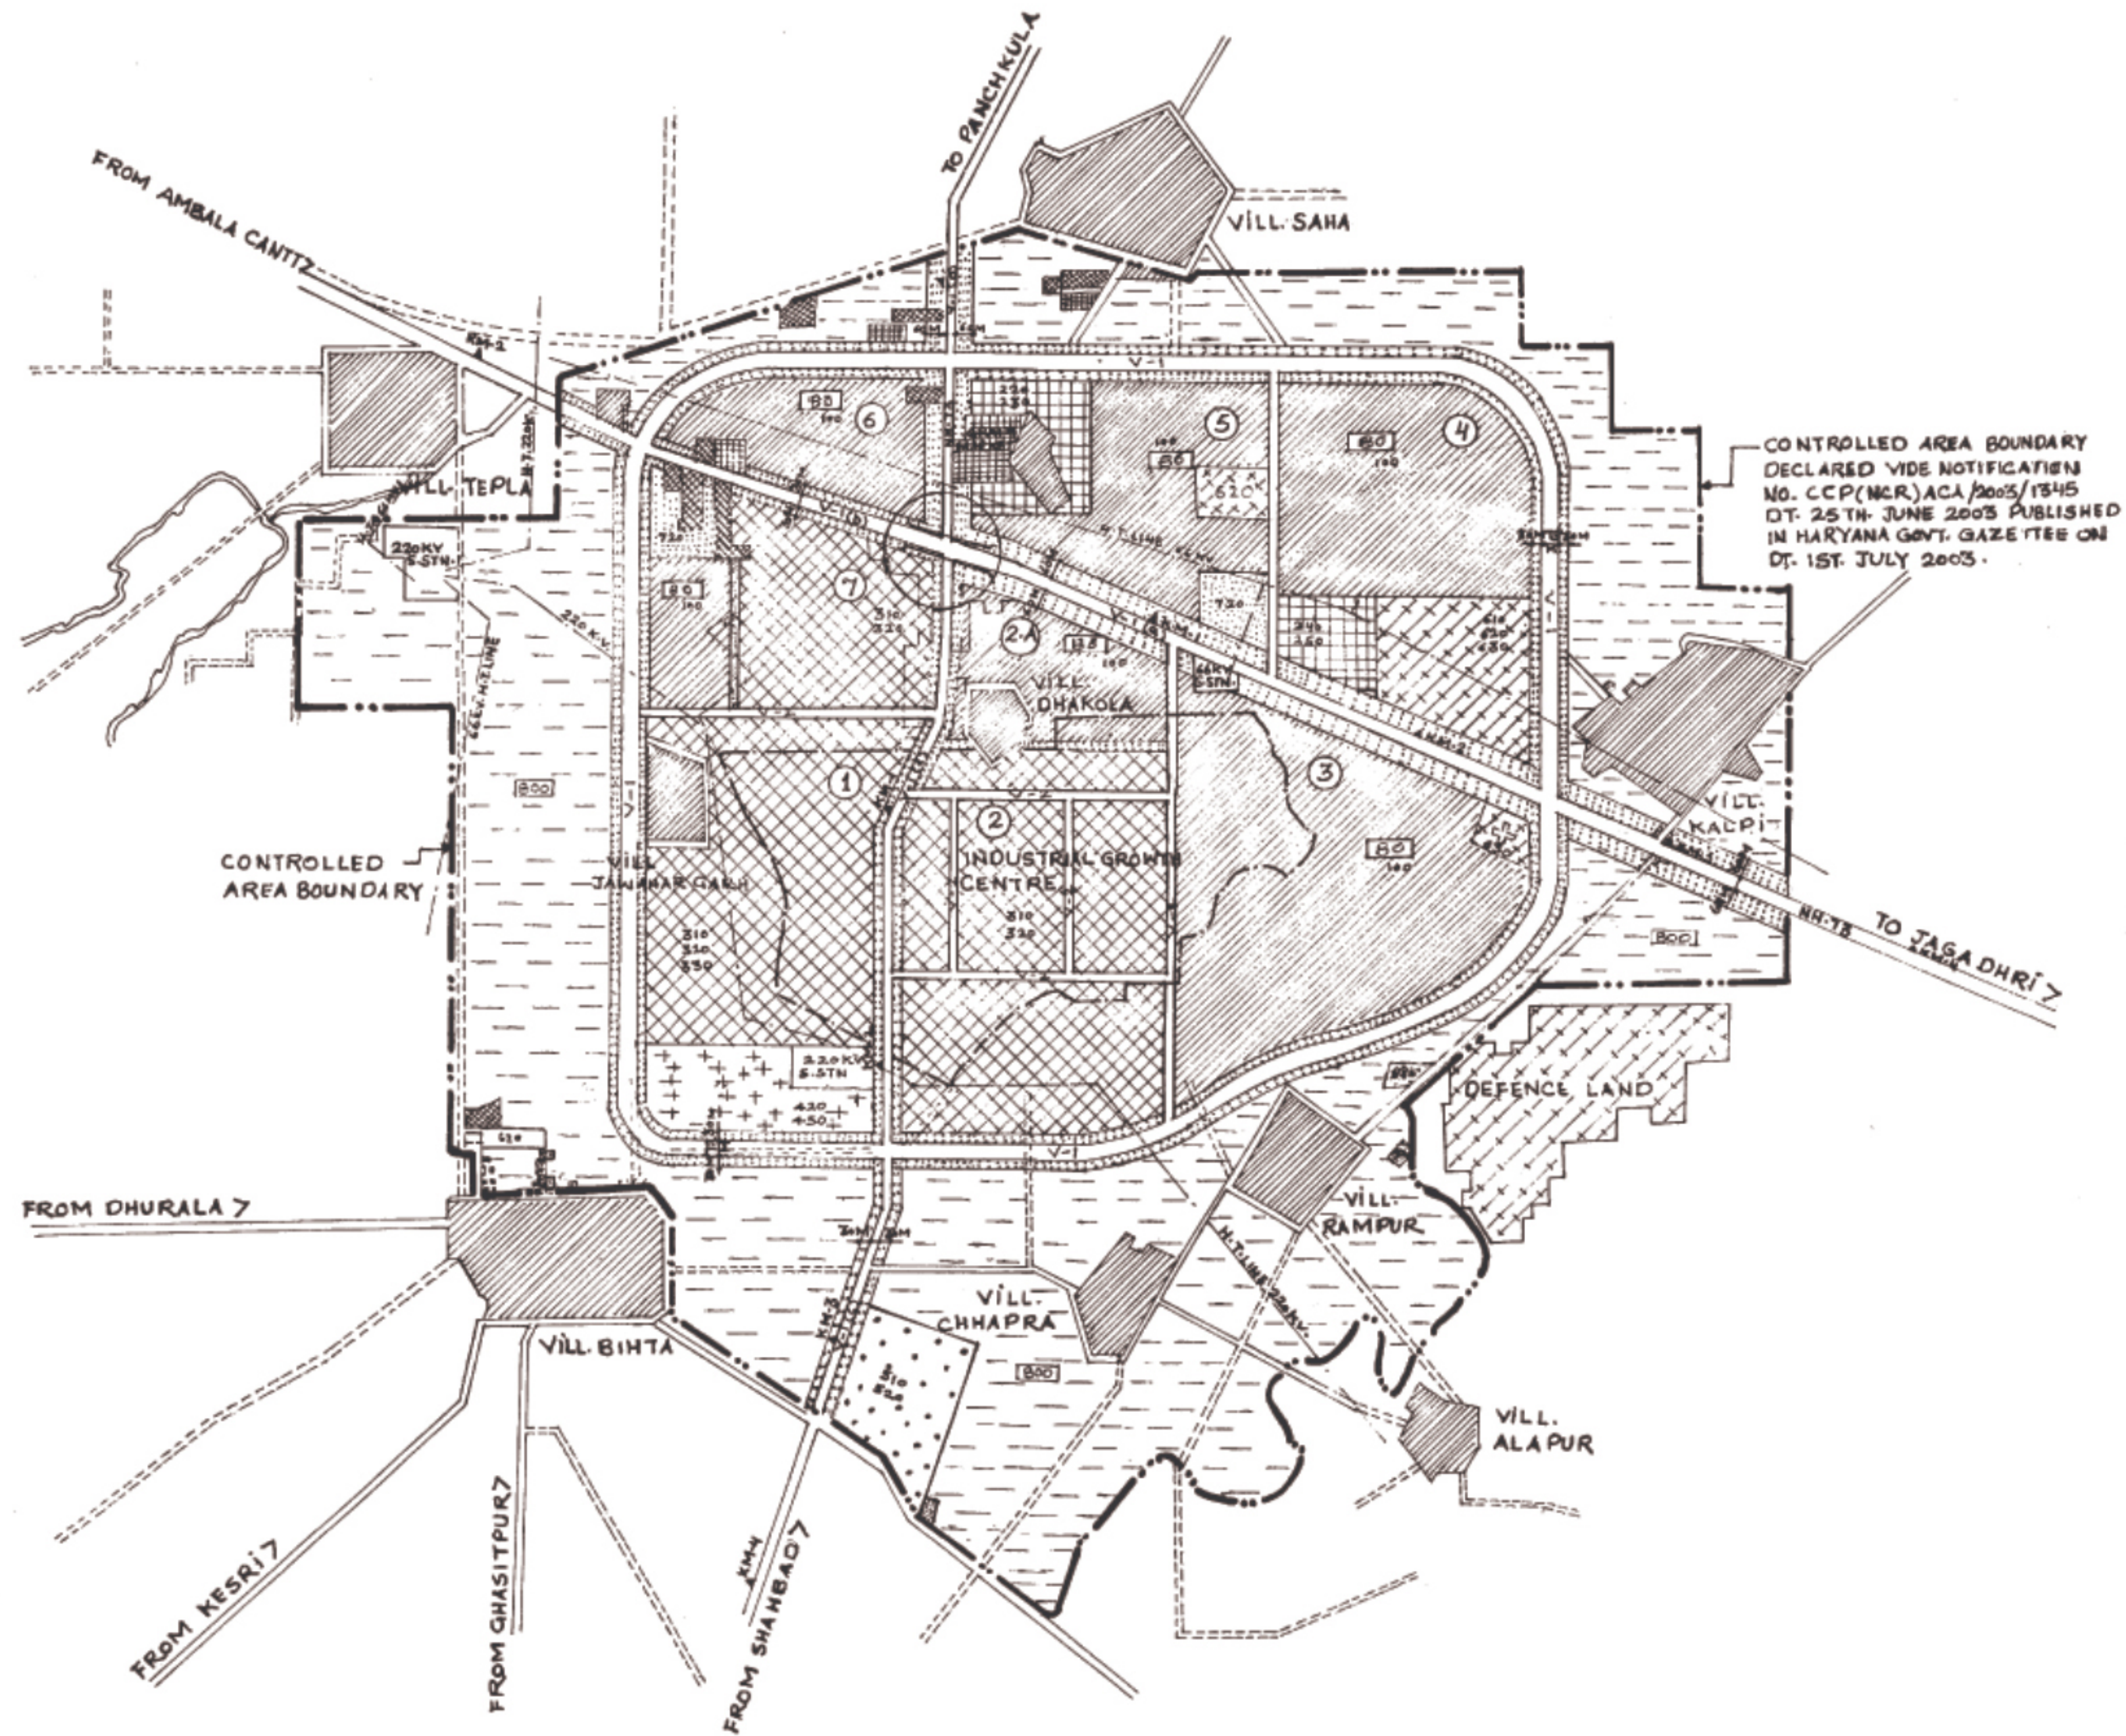

CONTROLLED AREA BOUNDARY
DECLARED VIDE NOTIFICATION
NO. CCP(NCR)ACA/2003/1345
DT. 25TH JUNE 2003 PUBLISHED
IN HARYANA GOVT. GAZETTE ON
DT. 1ST JULY 2003.

S. S. S.
DIRECTOR
TOWN & COUNTRY PLANNING
HARYANA