

TOHANA

DRAFT DEVELOPMENT PLAN FOR, THE CONTROLLED AREA 2031 A.D.U/S 5 (4) OF THE PUNJAB SCHEDULED ROADS AND CONTROLLED AREAS RESTRICTION OF UNREGULATED DEVELOPMENT ACT, 1963 (ACT 41 OF 1963).

LEGEND


STATE BOUNDARY
 CONTROLLED AREA BOUNDARY
 OLD MUNICIPAL BOUNDARY
 EXTENDED MUNICIPAL BOUNDARY
 ROAD
 RAILWAY BROAD GAUGE/METER GAUGE
 CANAL/DISTRIBUTARY/MINOR
 VILLAGE
 SECTOR NO.
 POPULATION DENSITY/ PER HECT.
 CODE NO.

PROPOSED LAND USE:-

MAIN CODE	SUB. CODE	PROPOSED LAND USE:-
100		RESIDENTIAL
200		COMMERCIAL
210		RETAIL TRADE.
220		WHOLE SALE TRADE
230		WARE-HOUSES AND STORAGE.
300		INDUSTRIAL
310		SURVICE INDUSTRY.
320		LIGHT INDUSTRY.
330		EXISTING INDUSTRY/MEDIUM INDUSTRY
400		TRANSPORT & COMMUNICATION
410		RAILWAY YARDS,RAILWAY STATION AND SIDING
420		ROADS, TRANSPORT DEPOTS AND PARKING AREAS
500		PUBLIC UTILITIES
510		WATER SUPPLY INSTALLATIONS INCLUDING TREATMENT PLANTS
520		DRAINAGE AND SANITARY INSTALLATIONS INCLUDING DISPOSAL WORKS
530		ELECTRIC POWER PLANTS, SUB STATION ETC.
550		SOLID WASTE MANAGEMENT
600		PUBLIC & SEMI PUBLIC
610		GOVT. ADMINISTRATIVE CENTRAL SECRETARIAT, DISTT. OFFICES,LAW COURTS JAILS, POLICE STATION, GOVERNORS & PRESIDENTS RESIDENCE
620		EDUCATION, CULTURAL AND RELIGIOUS INSTITUTIONS
630		MEDICAL AND HEALTH INSTITUTIONS.
640		CULTURAL INSTITUTION LIKE THEATRES OPERA HOUSES ETC. OF A PREDOMINANTLY
700		OPEN SPACES
710		SPORTS GROUND, STADIUM, AND PLAY GROUNDS
720		PARKS
730		GREEN BELTS, GARDEN AND OTHER RECREATIONAL USES
800		AGRICULTURAL ZONE

WIDTH OF ROADS (ROW)


SR.NO.	TYPE	NAME	LAND RESERVATION
(i)	(V-1)	PERIPHPRAL ROAD	75 METERS WIDE WITH 50 METER GREEN BELT ON BOTH SIDE
(ii)	(V-1A)	SCHEDULE ROAD (TOHANA-HISAR,TOHANA-CHANDIGARH)	EXISTING WIDTH WITH 45 METER WIDE GREEN BELT ON BOTH SIDES OUT SIDE OF THE M.C. LIMIT
(iii)	(V-2)	PERIPHERY ROAD	45 METERS WIDE WITH 30 METER GREEN BELT ON BOTH SIDE
(iv)	(V-3)	SECTOR ROAD	45 METERS WIDE
(v)	(V-4)	24 METER WIDE ROAD	24 METERS WIDE
(vi)	(V-5)	EXISTING/VILLAGE LINK ROAD	

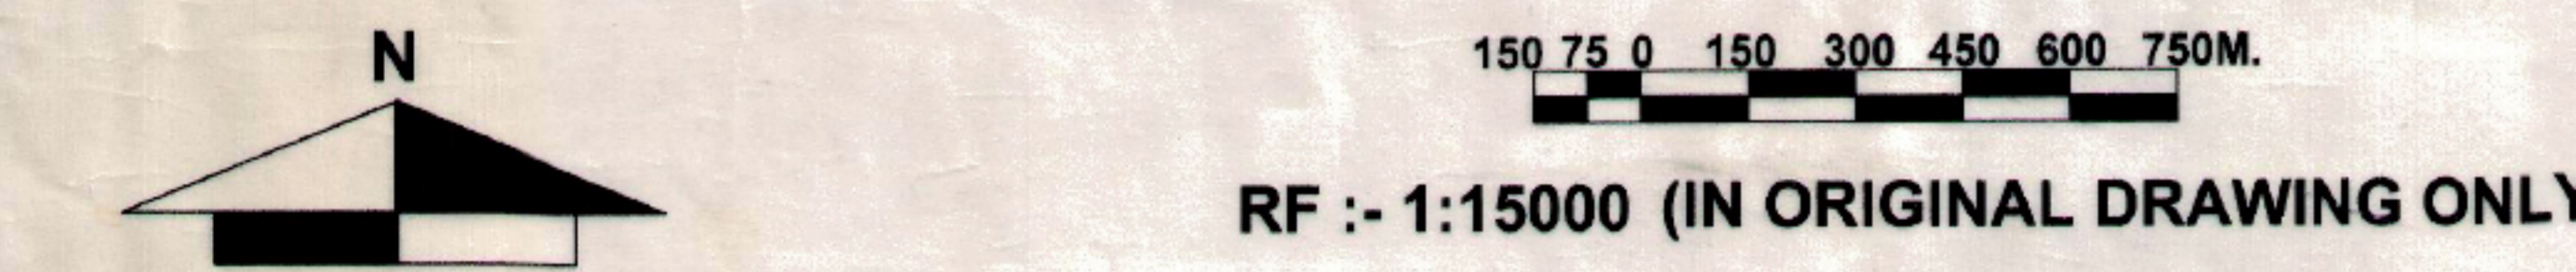

DRG. NO. D.T.P. (F) 118/2010 DT. 26-3-2010 / 18.7.2011

DRAWN BY:- Prem Kumar A.D. (PREM KUMAR)
 JUNIOR DRAFTSMAN Ashok (ASHOK KUMAR)
 SURVEYED BY Sube Singh (SUBE SINGH J.E.)
 ASSTT. TOWN PLANNER (VACANT)
 DISTT. TOWN PLANNER Dhull (ARVINDER DHULL)
 SENIOR TOWN PLANNER (AJIT SINGH KUNDU)
 HISAR CIRCLE, HISAR Ajit Singh

DEPTT. OF TOWN & COUNTRY PLANNING HARYANA.

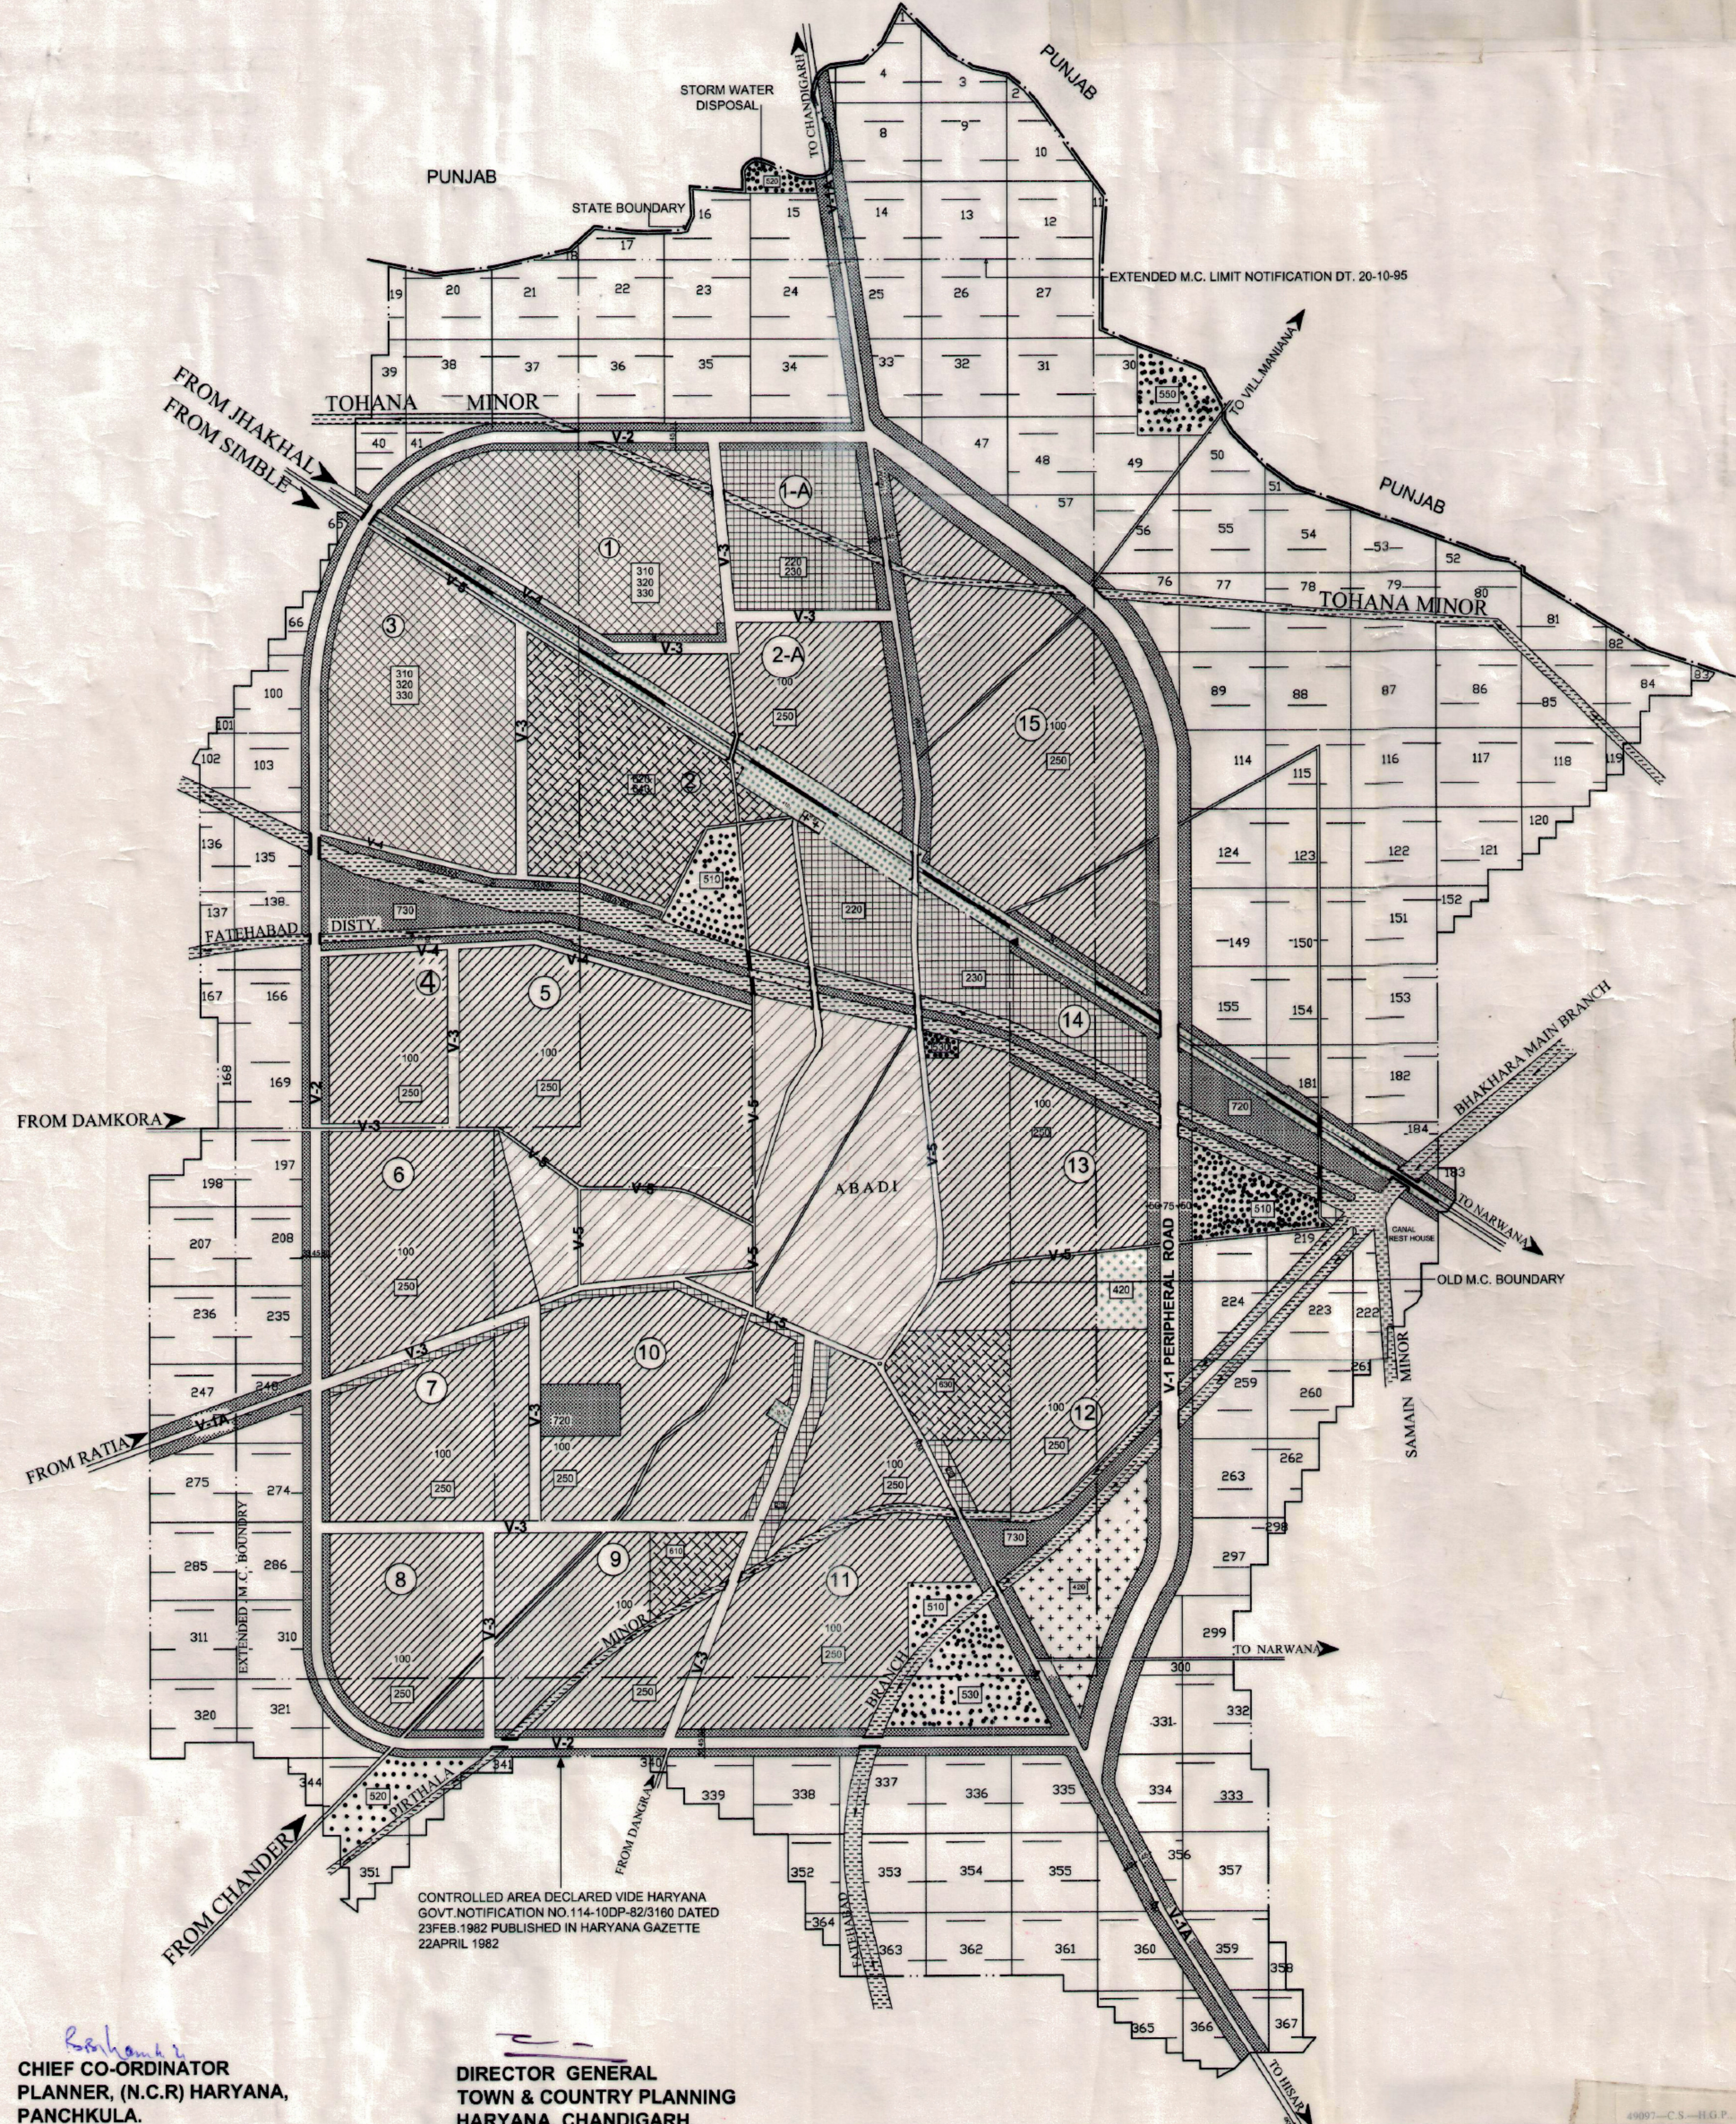

Chief Co-ordinator Planner, (N.C.R) HARYANA, PANCHKULA.

DIRECTOR GENERAL TOWN & COUNTRY PLANNING HARYANA. CHANDIGARH.