

## DRAFT DEVELOPMENT PLAN 2021-AD (DISTRICT KARNAL) FOR CONTROL AREA INDRI DECLARED ON DATED 18-09-06


### LEGEND:-

- CONTROLLED AREA BOUNDARY
- MUNICIPAL BOUNDARY
- EXISTING TOWN
- VILLAGE ABADI
- ROAD / KATCHA RASTA
- CANAL / DISTRIBUTARY/ MINOR
- ELECTRIC/ HIGH TENSION LINE
- SECTOR DENSITY (P.P.A.)



### LAND USES PROPOSALS :-

- 100 RESIDENTIAL**
- RESIDENTIAL SECTOR ON NEIGHBORHOOD PATTERN
- 200 COMMERCIAL**
- RETAIL TRADE
- WHOLESALE TRADE(GRAIN & VEGETABLE MANDIS, BUILDING MATERIALS TRADE ETC.)
- WARE HOUSING AND STORAGE
- OFFICE AND BANKS INCLUDING GOVERNMENT OFFICE.
- RESTAURANT, HOTEL & TRANSIENT BOARDING ETC.
- CINEMA & OTHER PLACE OF PUBLIC ASSEMBLY ON A COMMERCIAL BASIS.
- 300 INDUSTRIAL**
- SERVICE INDUSTRY
- LIGHT INDUSTRY.
- 400 TRANSPORT & COMMUNICATION**
- ROADS, ROAD TRANSPORT DEPOTS AND PARKING AREA
- TELEGRAM OFFICES, TELEPHONE EXCHANGE ETC.
- 500 PUBLIC UTILITIES**
- WATER SUPPLY INSTALLATIONS INCLUDING TREATMENT PLANTS
- DRAINAGE & SANITARY INSTALLATION INCLUDING DISPOSAL WORKS.
- ELECTRIC POWER PLANTS SUB-STATION ETC.
- 600 PUBLIC & SEMI PUBLIC**
- GOVT. ADMINISTRATIVE , CENTRAL SECRETARIAT , DISTT. OFFICES, LAW COURT, JAILS POLICE STATIONS ETC.
- EDUCATION, CULTURAL & RELIGIOUS INSTITUTIONS
- MEDICAL & HEALTH INSTITUTIONS.
- 700 OPEN SPACES**
- SPORTS GROUNDS, STADIUM AND PLAY GROUNDS.
- PARKS AND GREEN BELTS.
- OTHER RECREATIONAL USES
- CEMETERIES , CREMATORIES ETC.
- 800 AGRICULTURAL LAND**

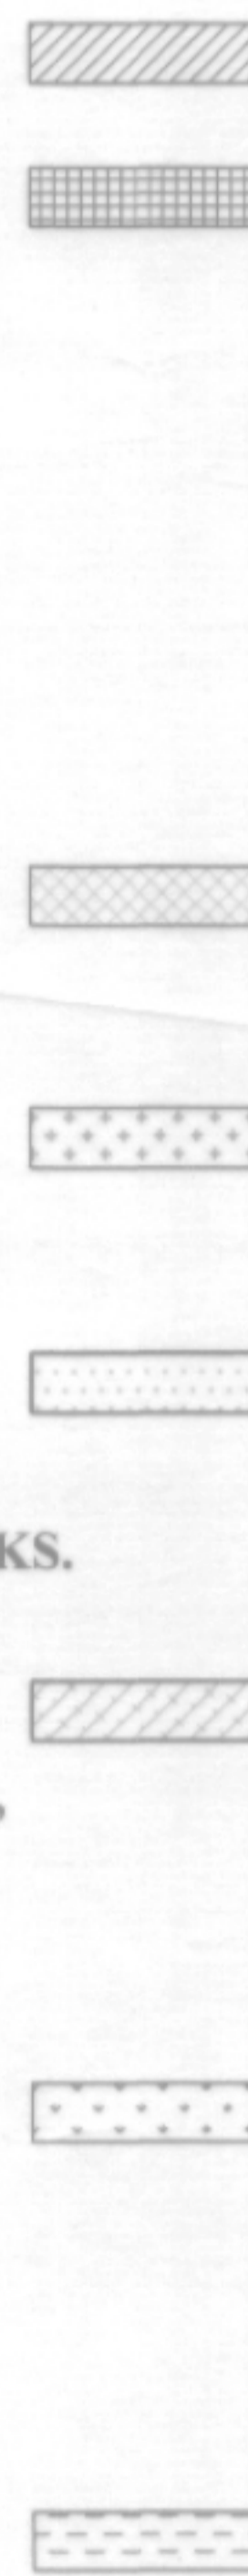

1320' 0' 1320' 2640' 3960'

SCALE=1"=1320'-0"  
(IN ORIGINAL DRAWING ONLY.)



DRG. NO. D.T.P. (K) 1308 / 07 DT. 20-4-2007

DRAWN BY:-

ASSTT. DRAUGHTSMAN (BRIJ BHUSHAN) TRACER (DEVINDER BOGRA)

CHECKED BY:-

JUNIOR DRAUGHTS MAN (SUHWANT SINGH VIRK)

ASSTT.TOWN PLANNER

(DHIRENDER SINGH)

DISTT.TOWN PLANNER

(DILBAG SINGH)

D.S. SIHAG  
SENIOR TOWN PLANNER  
PUNCHKULA.

S.D. SAINI  
CHIEF CO-ORDINATOR  
PLANNER N.C.R HR.  
PANCHKULA

S.S.DHILLON  
DIRECTOR TOWN & COUNTRY  
PLANNING HRY. CHANDIGARH.

DEPTT. OF TOWN & COUNTRY PLANNING HARYANA.

CONTROLLED AREA BOUNDARY OF INDRI  
TOWN DECLARED VIDE NOTIFICATION NO.  
C.C.P.(N.C.R) KNL (i)/CA/2006/2863 DT. 18  
SEPTEMBER 2006. PUBLISHED ON 18-09-2006.

