


G A N A U R

REVISED DRAFT DEVELOPMENT PLAN OF CONTROLLED AREAS-2021 A-D.

- LEGEND**
- BOUNDARY OF CONTROLLED AREA DECLARED AROUND S.A.T. LTD WIDE PUNJAB GOVT NOTIFICATION NO.2468-27C P-05/2001 DT. 18-8-05 PUBLISHED ON 17-7-05
 - BOUNDARY OF ADDITIONAL CONTROLLED AREA DECLARED AROUND GANAUUR TOWN WIDE HARYANA GOVT. GAZETTE NOTIFICATION NO. CCF/364/N/07/1248 DT. 20-8-1997 PUBLISHED ON 23-9-97
 - BOUNDARY OF CONTROLLED AREA IAS IS DECLARED AROUND GANAUUR MUNICIPAL TOWN WIDE HARYANA GOVT. GAZETTE NOTIFICATION NO. CCF(NCR)364-3/99/221 DT. 13-3-99 PUBLISHED ON 13-5-99
 - NOTIFIED AREA COMMITTEE LIMIT/MUNICIPAL LIMIT
 - BOUNDARY OF LAND ASSIGNED BY H.S.I.D.C. FOR SETTING UP INDUSTRIAL ESTATE
 - NATIONAL HIGHWAY
 - OTHER ROADS
 - RAILWAY LINE/RAILWAY STATION
 - VILLAGE ABADI
 - DRAIN/MINOR
 - SECTOR NO.

PROPOSED LAND USE

- 100 RESIDENTIAL**
 - 200 COMMERCIAL**
 - 210 RETAIL TRADE
 - 220 WHOLESALE TRADE
 - 230 WAREHOUSES & STORAGE
 - 240 OFFICES & BANKS INCLUDING GOVT. OFFICES
 - 250 RESTAURANTS, HOTELS & TRANSPORTATION BOARDING HOUSES INCLUDING PUBLIC ASSISTANCE INSTITUTIONS PROVIDING RESIDENTIAL ACCOMMODATION LIKE DIARASHALA, TOURIST HOUSES ETC.
 - 260 CINEMA AND OTHER PLACES OF PUBLIC ASSEMBLY NOT ON COMMERCIAL PLANS
 - 270 PROFESSIONAL ESTABLISHMENTS
 - 300 INDUSTRIAL**
 - 320 LIGHT INDUSTRY
 - 330 MEDIUM/LARGE INDUSTRY
 - 400 TRANSPORT & COMMUNICATIONS**
 - 410 RAILWAY YARD, RAILWAY STATION & SIDINGS
 - 420 ROADS & ROAD TRANSPORT DEPOTS & PARKING AREA
 - 430 TOLL GATE OFFICES, TELEPHONE & TELEPOST EXCHANGES ETC.
 - 480 PETROL PUMPS & SERVICE GARAGES
 - 500 PUBLIC UTILITIES**
 - 510 WATER SUPPLY INSTALLATION
 - 520 DISPOSAL WORKS/SOLID WASTE DISPOSAL
 - 530 ELECTRIC POWER PLANTS, SUB STATIONS ETC.
 - 600 PUBLIC & SEMI PUBLIC USES**
 - 610 GOVERNMENT ADMINISTRATIVE CENTRES, SECRETARIATE, LEGAL OFFICES, LAW COURTS, JAIL, POLICE STATIONS ETC.
 - 620 EDUCATIONAL, CULTURAL & RELIGIOUS INSTITUTIONS
 - 630 MEDICAL & HEALTH INSTITUTIONS
 - 700 OPEN SPACES**
 - 710 SPORTS GROUNDS, STADIUM, PLAY GROUNDS
 - 720 PARKS
 - 730 OTHER RECREATIONAL USES
 - 750 OTHER USES
 - 800 AGRICULTURAL LAND**
- V-1 EXPRESS HIGHWAY
V-1(0) ROAD WITH EXISTING WIDTH
V-1(1) 4.5M, V-1(2) 4.5M V-1(3) 3.0M
- SECTOR NO.
SECTOR DENSITY

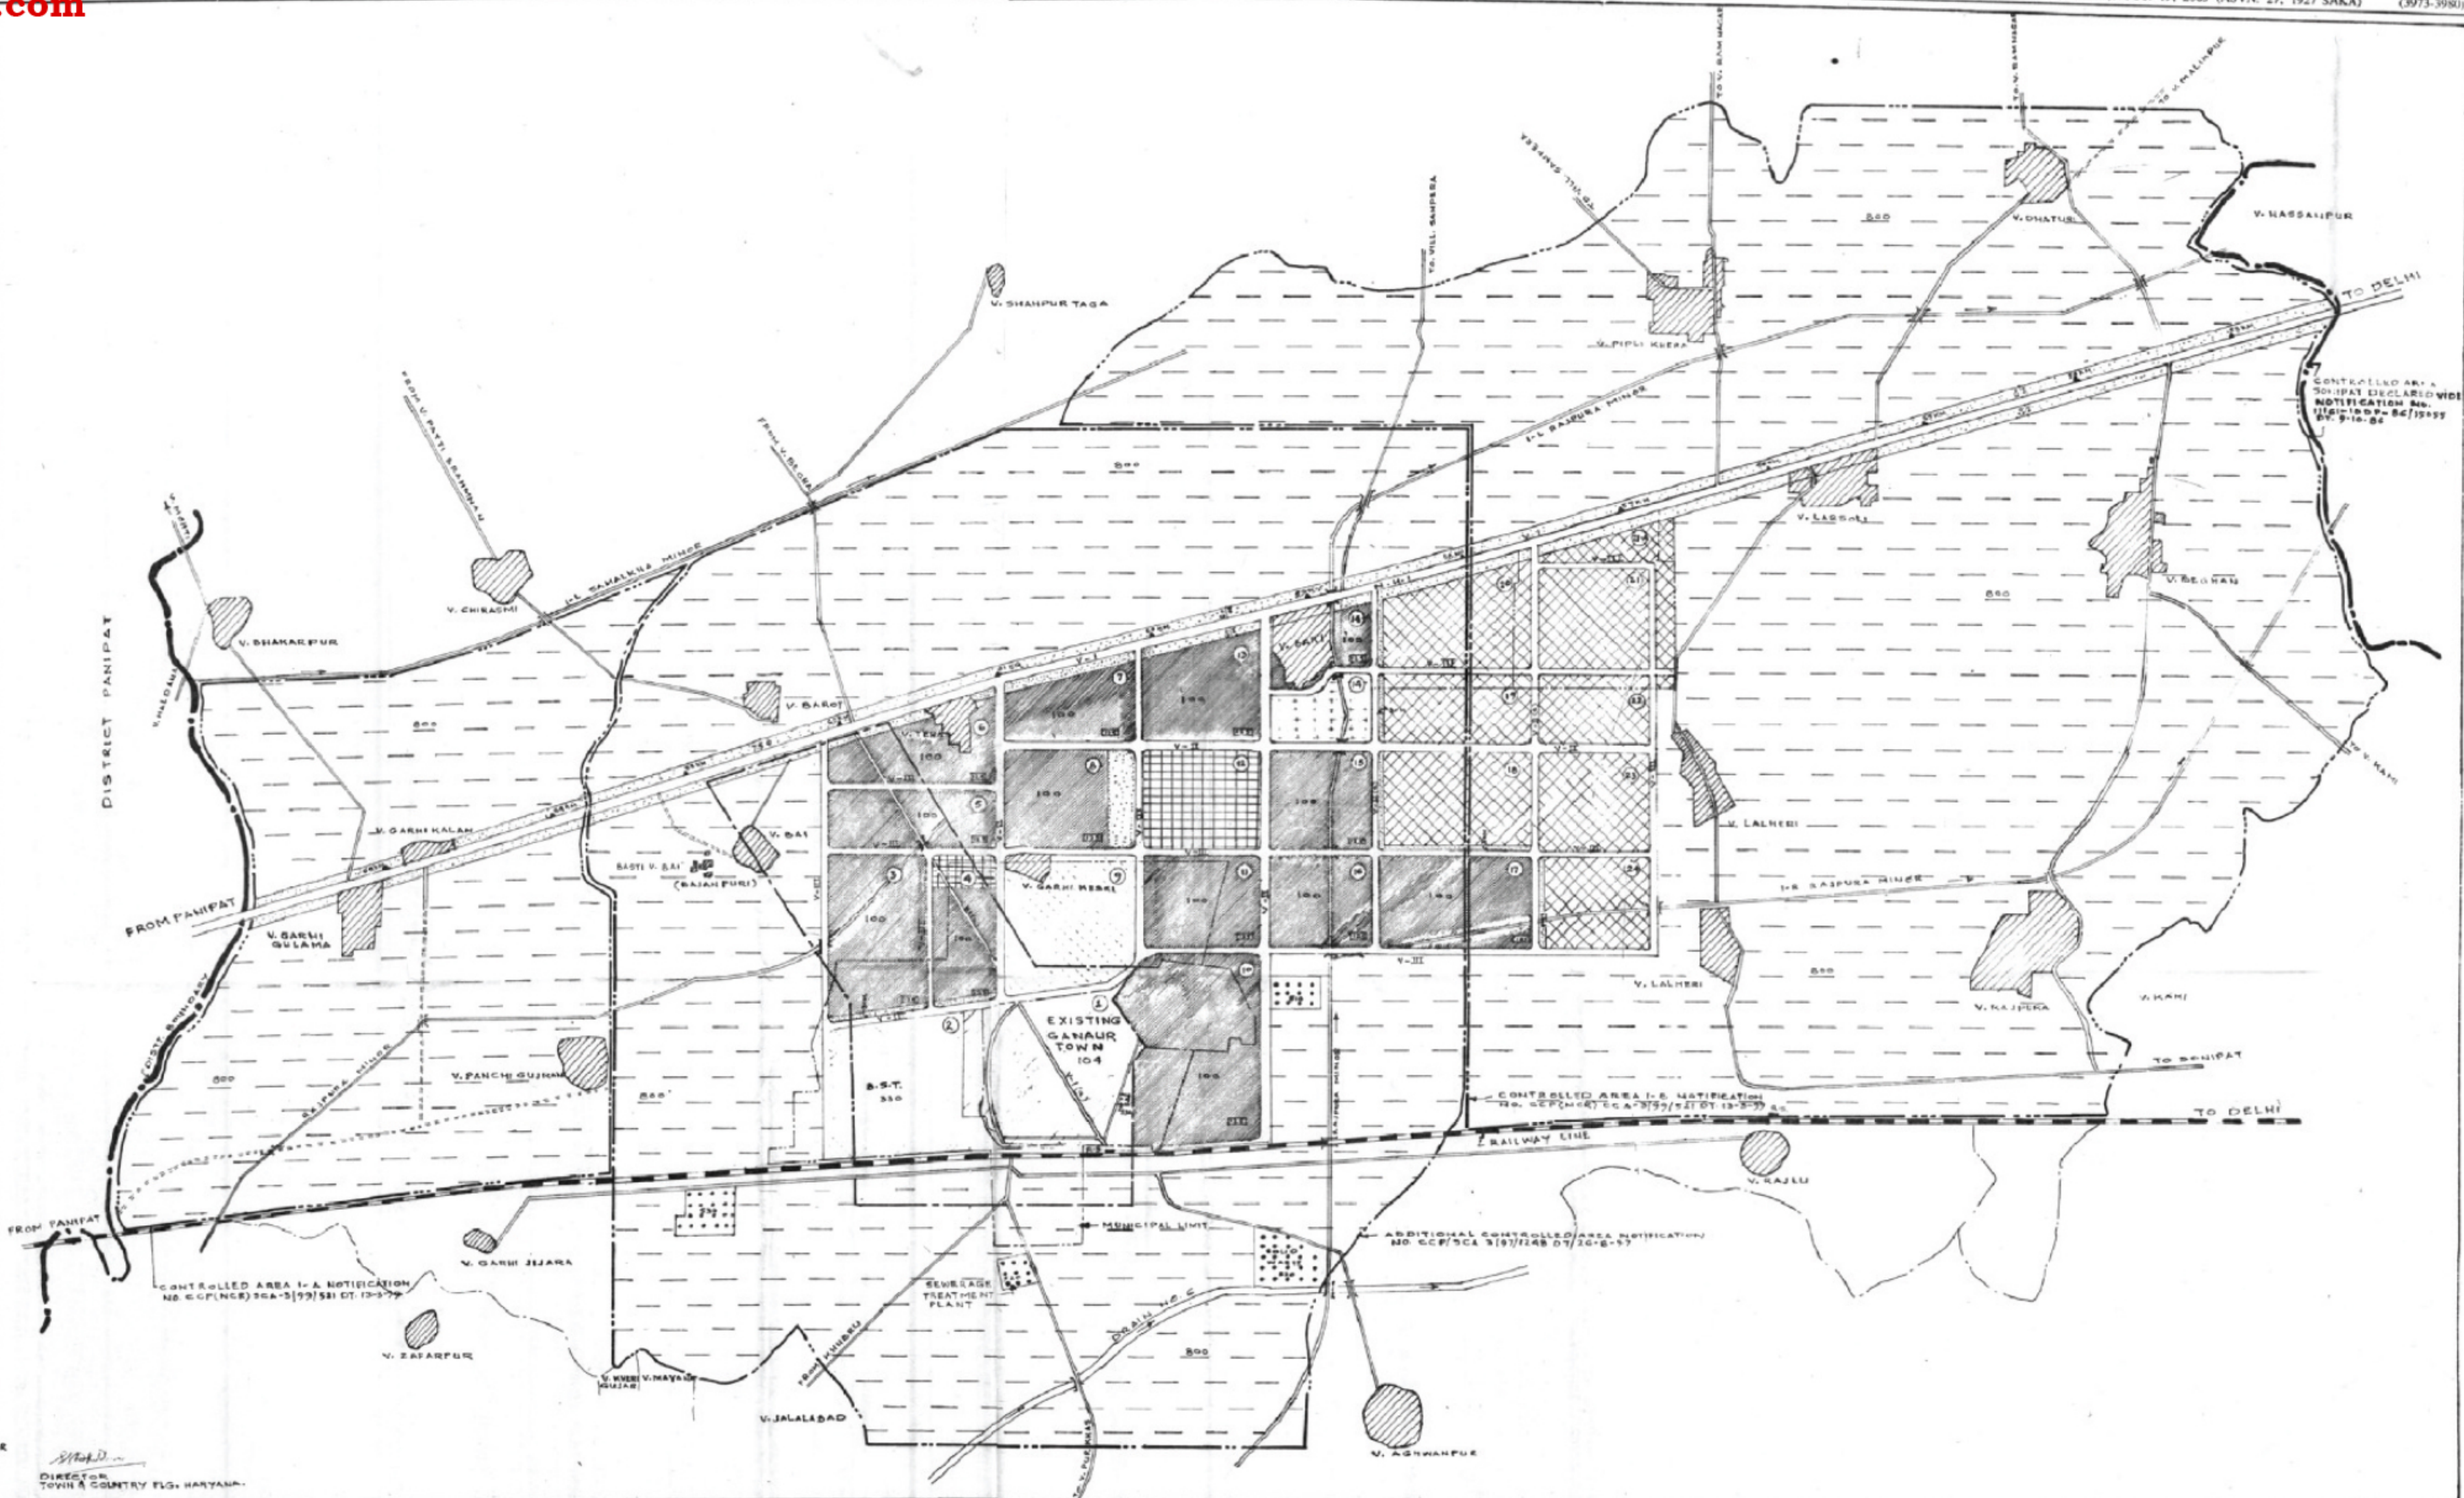

DRG. NO. D.T.P.(S) 950/03 DT. 11-8-03

DRAWN BY: [Signature]

PLANNING ASSTT. [Signature]

ASSTT. TOWN PLANNER: [Signature] (SUDAS SINGH)

DISTT. TOWN PLANNER: [Signature] (LITAN DEE SINGH)

SENIOR TOWN PLANNER: [Signature] GURGAON

CHIEF CO-ORDINATOR PLANNER: [Signature] N.C.R. HARYANA

DEPTT. OF T. & C. PLG. HARYANA.

DIRECTOR TOWN & COUNTRY PLG. HARYANA.