

GHARAUNDA

FINAL DEVELOPMENT PLAN 2006 A.D.
FOR CONTROLLED AREA AND ADDITIONAL
CONTROLLED AREA GHARAUNDA
LEGEND

CONTROLLED AREA BOUNDARY.	---
ADDITIONAL CONTROLLED AREA BOUNDARY	---
CONTROLLED AREA BOUNDARY NO. II & III PANIPAT	---
DISTRICT BOUNDARY	---
MUNICIPAL LIMIT/EXTENDED MUNICIPAL LIMIT	---
RAILWAY LINE/RAILWAY STATION.	---
METALLED ROADS.	---
UN METALLED ROADS	---
ELECTRIC LINE/HIGH TENSION LINE	---
CANAL/ DISTRIBUTRY/ DRAIN	---
VILLAGE/ VILLAGE BOUNDARY.	---
SECTOR NO.	⑧
SECTOR DENSITY. P.P.A.	80

LAND USE PROPOSALS

MAIN CODE	SUB CODE	DESCRIPTION	SYMBOL
100		RESIDENTIAL	[Diagonal lines]
		RESIDENTIAL SECTOR ON NEIGHBOURHOOD PATTERN	[Diagonal lines]
200		COMMERCIAL	[Grid pattern]
	210	RETAIL TRADE	[Grid pattern]
	220	WHOLE SALE TRADE	[Grid pattern]
	260	CINEMA AND OTHER PLACES OF PUBLIC ASSEMBLY ON A COMMERCIAL BASIS.	[Grid pattern]
300		INDUSTRIAL	[Cross-hatch pattern]
	310	SERVICE INDUSTRY.	[Cross-hatch pattern]
	320	LIGHT INDUSTRY.	[Cross-hatch pattern]
400		TRANSPORT AND COMMUNICATIONS	[Dotted pattern]
	410	RAILWAY YARDS,RAILWAY STATION AND SIDINGS.	[Dotted pattern]
	420	ROADS TRANSPORT DEPOTS AND PARKING AREAS	[Dotted pattern]
500		PUBLIC UTILITIES	[Horizontal lines]
	510	WATER SUPPLY INSTALLATION INCLUDING TREATMENT PLANTS.	[Horizontal lines]
	520	DRAINAGE AND SANITARY INSTALLATIONS INCLUDING DISPOSAL WORKS.	[Horizontal lines]
	530	ELECTRIC POWER PLANTS .SUB STATION ETC.	[Horizontal lines]
	540	GAS INSTALLATION & GAS WORK.	[Horizontal lines]
600		PUBLIC AND SEMI-PUBLIC	[Diagonal lines]
	610	GOVT. ADMINISTRATIVE,CENTRAL SECRETARIAT, DISTRICT OFFICES,LAW COURTS,JAILS,POLICE STATIONS GOVERNOR'S AND PRESIDENT'S RESIDENCE.	[Diagonal lines]
	620	EDUCATION,CULTURAL & RELIGIOUS INSTITUTIONS.	[Diagonal lines]
	630	MEDICAL AND HEALTH INSTITUTIONS.	[Diagonal lines]
700		OPEN SPACES	[Dotted pattern]
	710	SPORTS GROUND,STADIUM AND PLAY GROUNDS	[Dotted pattern]
	720	PARKS	[Dotted pattern]
	730	GREEN BELTS,GARDEN AND OTHER RECREATIONAL USES.	[Dotted pattern]
800		AGRICULTURAL LAND	[Horizontal lines]
	820	ORCHARDS AND NURSERIES	[Horizontal lines]
	830	LAND UNDER STAPLE CROPS.	[Horizontal lines]
	840	GRAZING AND LAND PASTURES.	[Horizontal lines]
	850	FOREST LAND	[Horizontal lines]
	860	MARSHY LAND	[Horizontal lines]
	870	BARREN LAND	[Horizontal lines]
	880	LAND UNDER WATER	[Horizontal lines]




DRAWING NO; DTP (K) 1282/2006 DT.19.05.2006.

DRAWN BY :- *B.K. Madan*
ASSTT. DRAFTS MAN (B.K. MADAN)
CHECKED BY :- *Sukhwant Singh*
JUNIOR DRAUGHTSMAN (SUKHWANT SINGH)
ASSTT. TOWN PLANNER (DHIRENDER SINGH)
DISTT. TOWN PLANNER (DILBAG SINGH)

SENIOR TOWN PLANNER (D. S. SIHAG)
PANCHKULA
(S.D. SAINI)
CHIEF CO-ORDINATOR PLANNER
N.C.R. PANCHKULA

(S.S. DHILLON)
DIRECTOR, TOWN AND COUNTRY PLANNING
HARYANA CHANDIGARH.

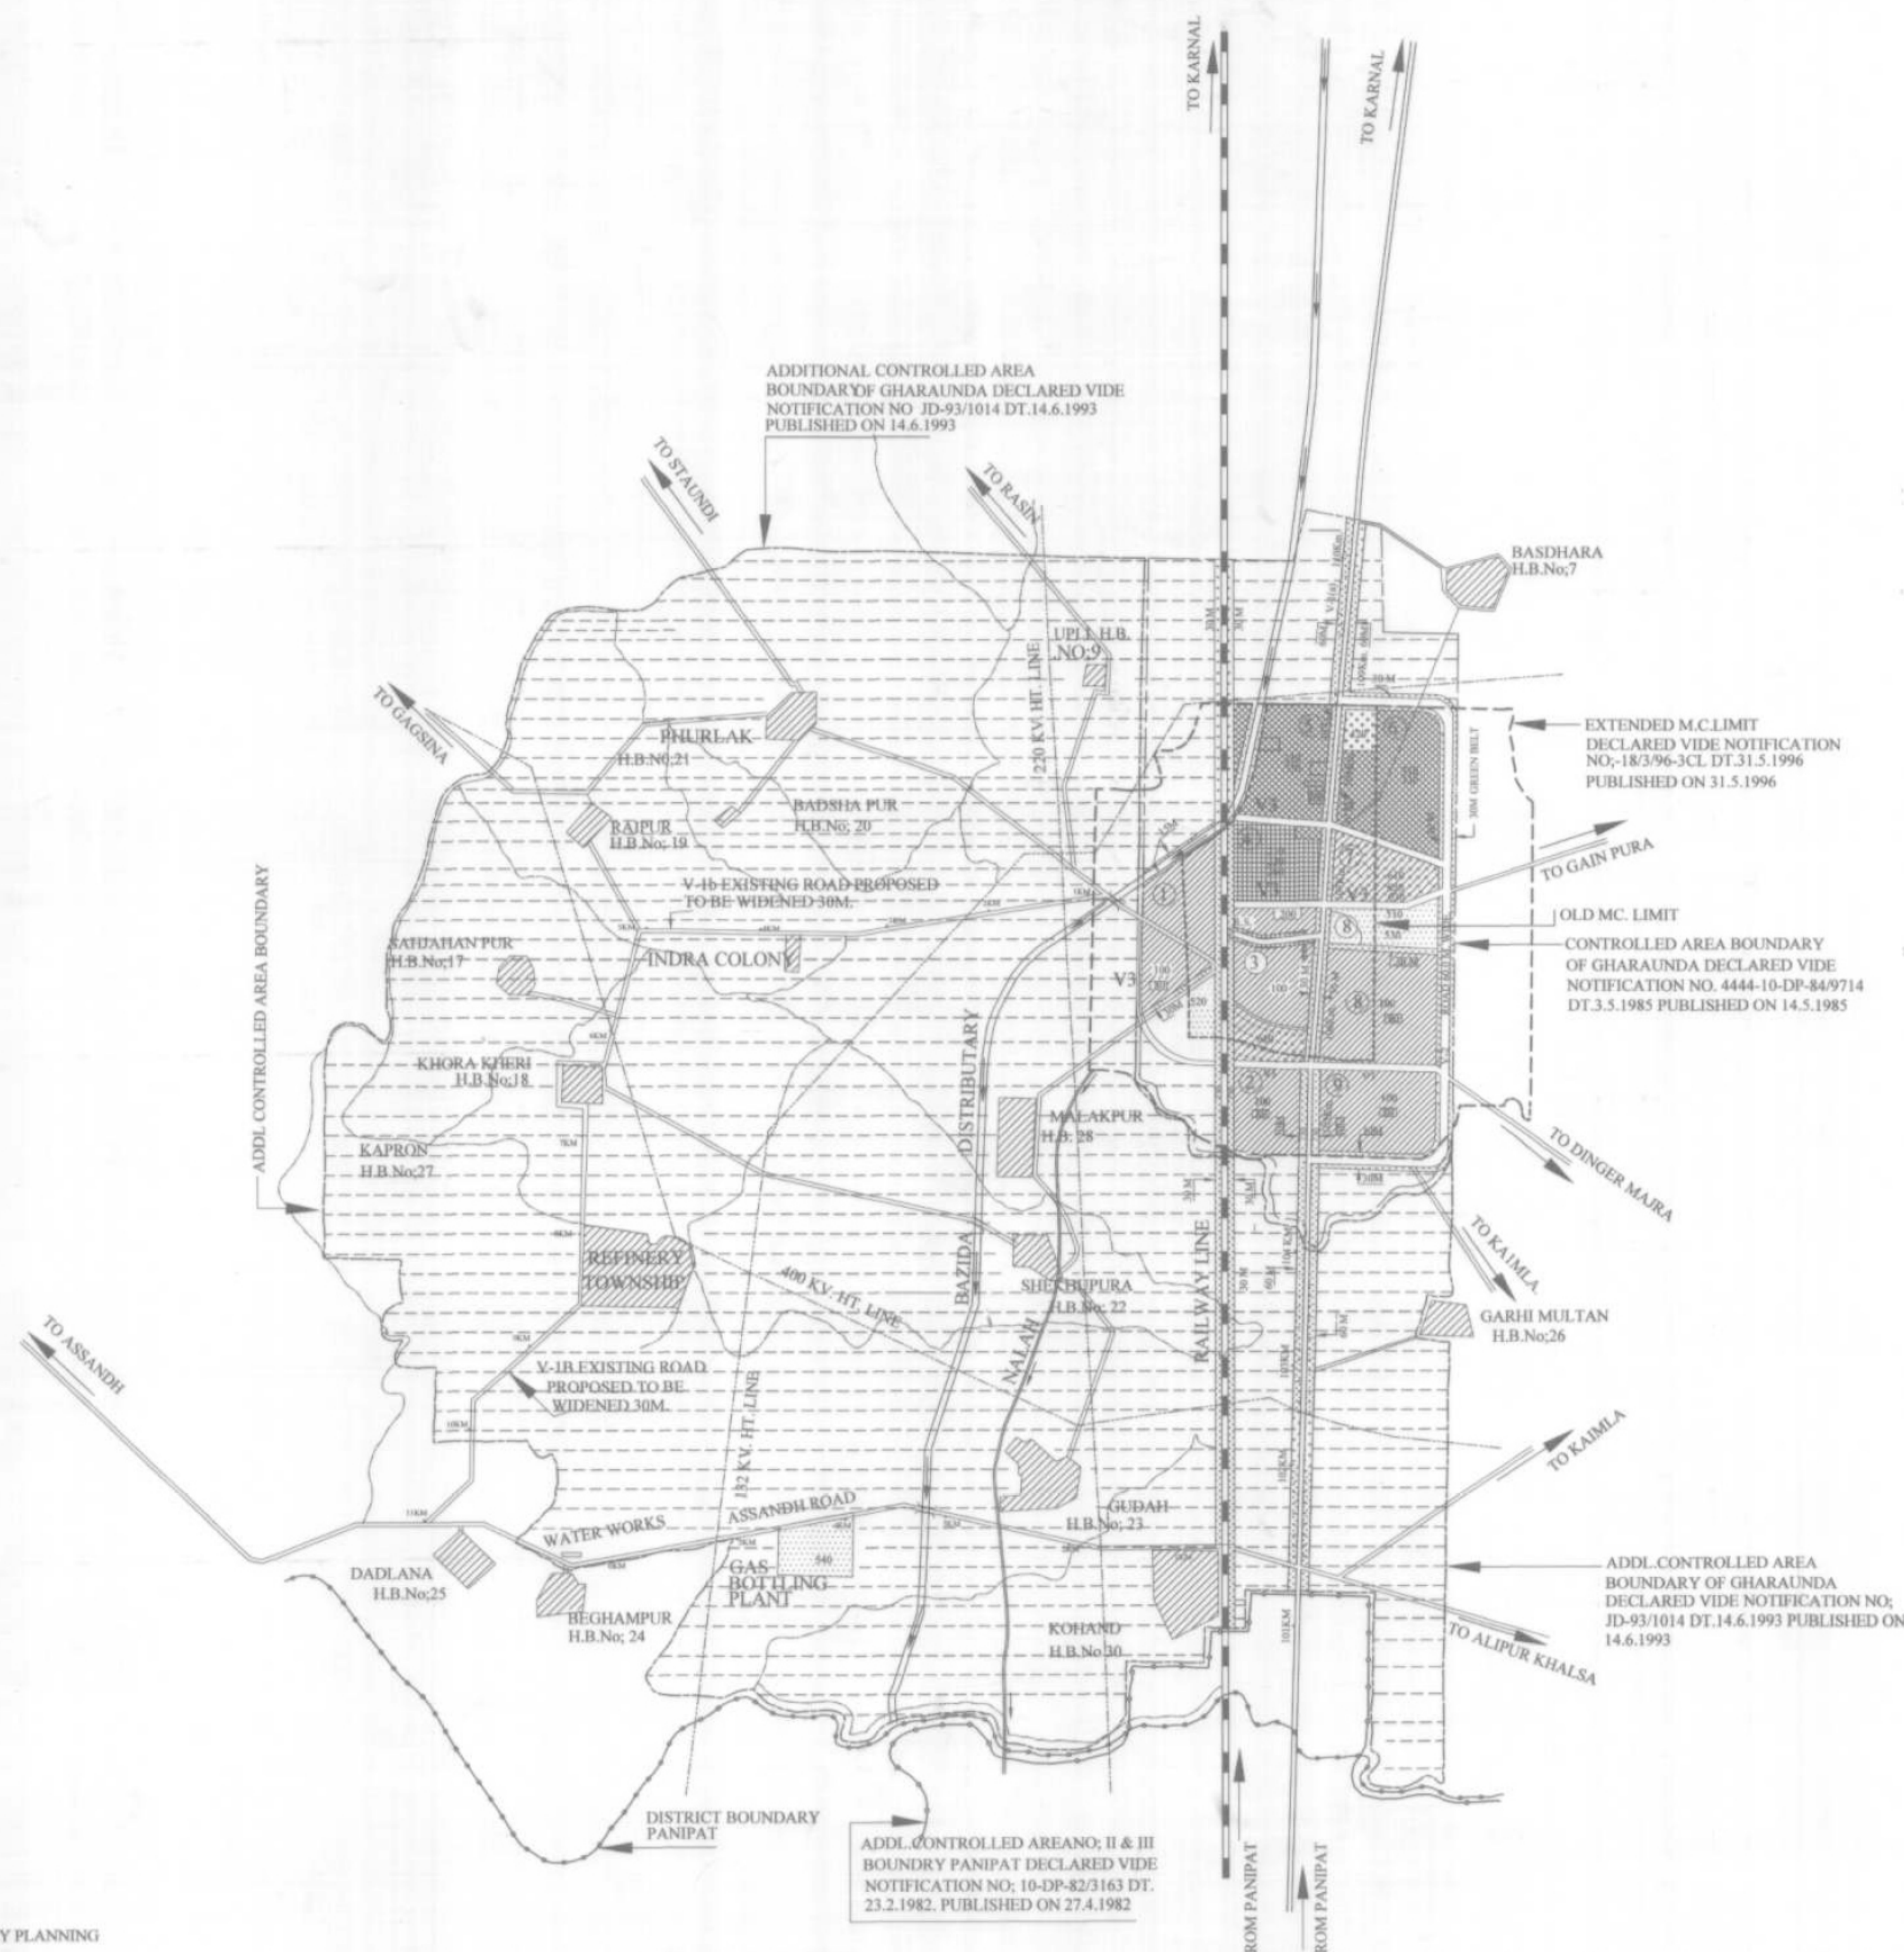

ADDITIONAL CONTROLLED AREA BOUNDARY OF GHARAUNDA DECLARED VIDE NOTIFICATION NO. JD-93/1014 DT.14.6.1993 PUBLISHED ON 14.6.1993

EXTENDED M.C.LIMIT DECLARED VIDE NOTIFICATION NO.-18/3/96-3CL DT.31.5.1996 PUBLISHED ON 31.5.1996

CONTROLLED AREA BOUNDARY OF GHARAUNDA DECLARED VIDE NOTIFICATION NO. 4444-10-DP-84/9714 DT.3.5.1985 PUBLISHED ON 14.5.1985

ADDL. CONTROLLED AREA NO. II & III BOUNDARY PANIPAT DECLARED VIDE NOTIFICATION NO; 10-DP-82/3163 DT. 23.2.1982. PUBLISHED ON 27.4.1982

ADDL. CONTROLLED AREA BOUNDARY OF GHARAUNDA DECLARED VIDE NOTIFICATION NO; JD-93/1014 DT.14.6.1993 PUBLISHED ON 14.6.1993