
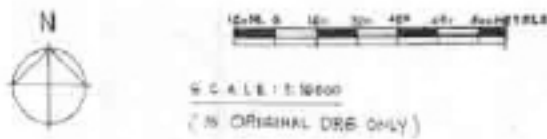


(REVISED INTEGRATED)
 DRAFT DEVELOPMENT PLAN FOR
 CONTROLLED AREAS AROUND INDUSTRIAL
 ESTATE DHARUHERA, AROUND P.R.Y. SCHOOL
 AND WATER WORKS KAPRIWAS, AROUND
 P.R.Y. SCHOOLS OF MAHESHARI, GHATAL -
 MAHANIWAS AND AAKERA-2021 A.D.

LEGEND:
 EXISTING FEATURES

- STATE BOUNDARY
- DISTRICT BOUNDARY
- CONTROLLED AREA BOUNDARY
- BOUNDARY OF INDUSTRY ESTATE DHARUHERA
- RAILWAY LINE
- REVENUE RASTA
- ROADS
- ABADI
- SECTOR NO.
- SECTOR DENSITY
- H. T. LINE
- SAND DUNES
- PROPOSALS
- 100. RESIDENTIAL
- 200. COMMERCIAL
- 310. RETAIL TRADE
- 315. WHOLESALE TRADE
- 320. WARE HOUSE AND STORAGE
- 325. OFFICES AND BANKS INCLUDING GOVT. OFFICES
- 330. RESTAURANT, HOTELS, TRAMWAY BASED HOUSES INCLUDING PUBLIC ASSISTANCE INSTITUTIONS, PROMINENT RESIDENTIAL ACCOMMODATION LIKE SHARANGSHALAS TOURIST HOUSES ETC.
- 335. CINEMA AND OTHER PLACES OF PUBLIC ASSEMBLY OR A COMMERCIAL NATURE
- 340. INDUSTRIAL
- 345. LIGHT INDUSTRIES
- 350. EXTENSIVE INDUSTRIES
- 400. TRANSPORT & COMMUNICATION
- 410. RAILWAY YARDS, RAILWAY STATIONS AND BUNDS
- 420. ROADS, ROAD TRANSPORT DEPOTS AND PARKING AREA
- 430. TELEGRAPH OFFICES, TELEPHONE EXCHANGE ETC.
- 500. PUBLIC UTILITIES
- 510. WATER SUPPLY INSTALLATION INCLUDING TREATMENT PLANTS
- 520. DRAINAGE AND SANITARY INSTALLATION INCLUDING DRAINAGE WORKS/SOLID WASTE
- 530. ELECTRIC POWER PLANTS, SUB STATION ETC.
- 600. PUBLIC & SEMI PUBLIC USES
- 620. EDUCATION, CULTURAL AND RELIGIOUS INSTITUTIONS
- 630. MEDICAL AND HEALTH INSTITUTIONS
- 700. OPEN SPACES
- 720. PARK, GREEN BELTS
- 800. AGRICULTURAL ZONE

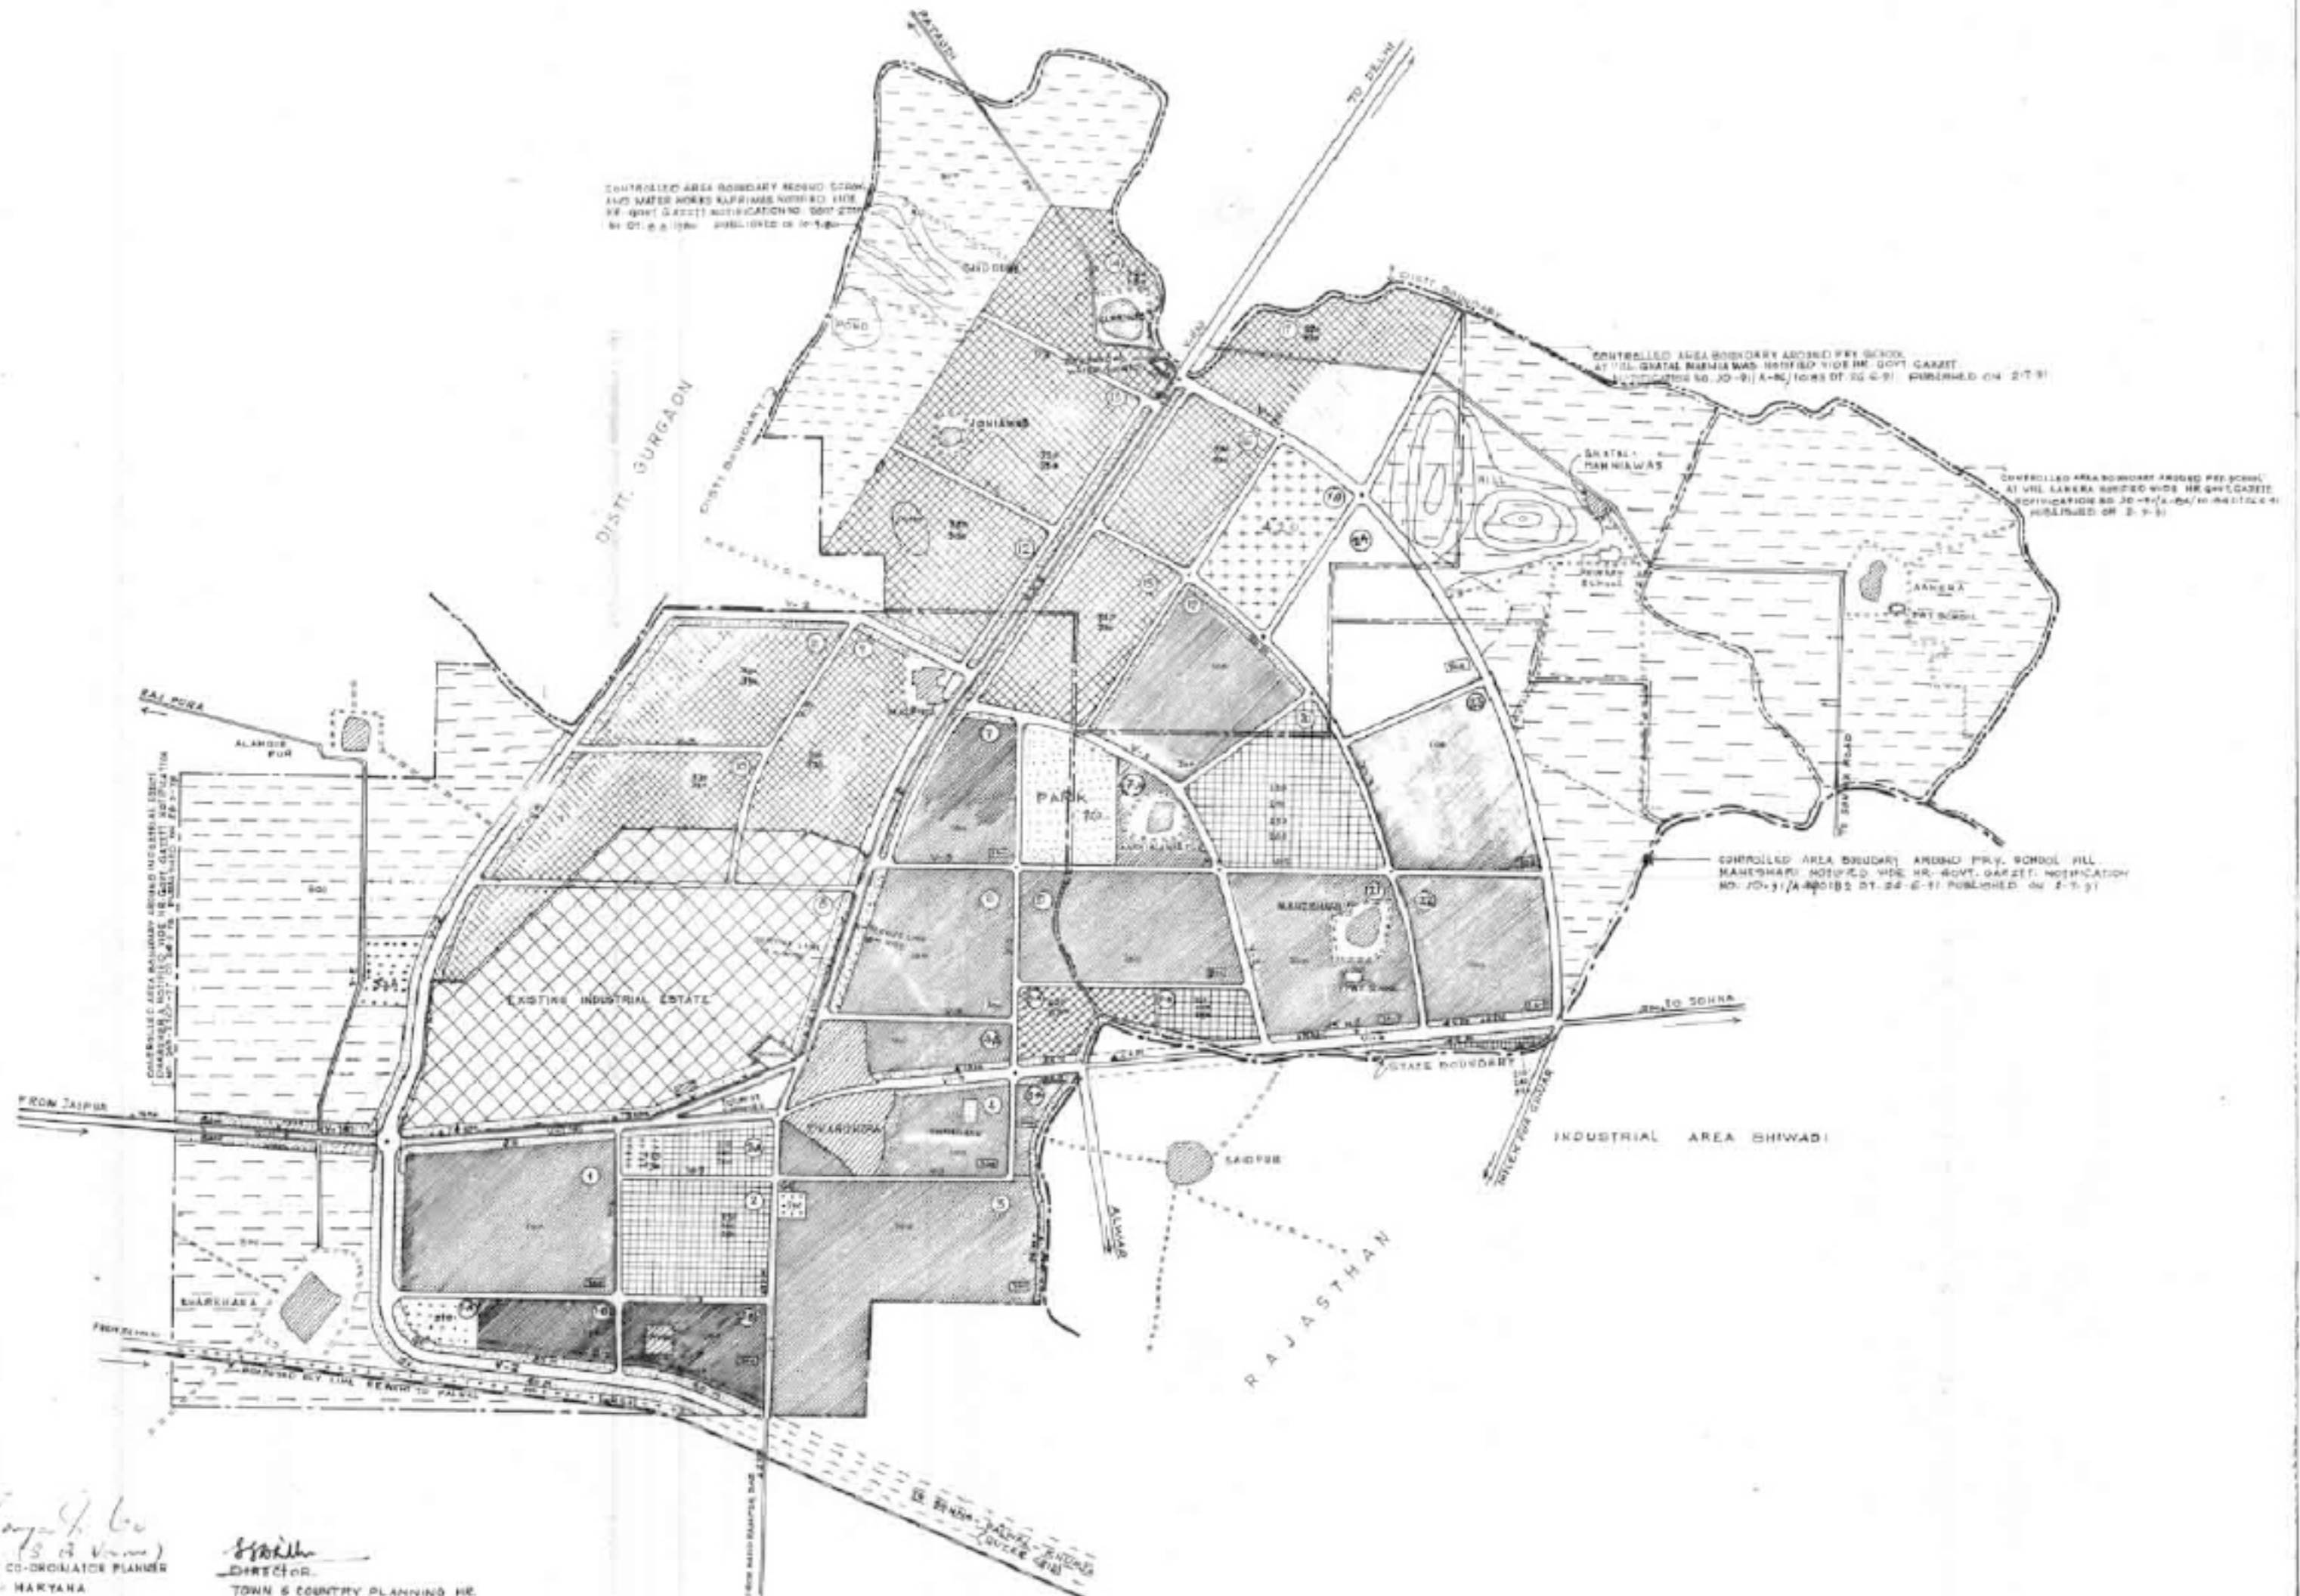

DRAWING NO D.T.P.(RE)400/02 DT 20-11-02

DRAWN BY: Manoj Kumar (MUNJ KUMAR)
 CHECKED BY: T.L. SHARMA
 ASST. TOWN PLANNER: S.S. SABARWAL
 DIST. TOWN PLANNER: K.K. YADAV
 SENIOR TOWN PLANNER: B.N. SHARMA

DEPTT OF T. & C. PLG. (HR)

Chief Co-ordinator Planner
 U.C.R. HARYANA
 Director
 TOWN & COUNTRY PLANNING HE