


www.masterplansh.co.in
DRAFT DEVELOPMENT PLAN FOR THE CONTROLLED AREAS DECLARED AROUND POWER HOUSE NO. I, II, III, IV AND DADUPUR HEAD WORKS, DISTRICT YAMUNA NAGAR-2021 AD.

LEGEND -

CONTROLLED AREA BOUNDARY	
EXISTING VILLAGE AND ABADI	
VILL. REVENUE ESTATE BOUNDARY	
ROADS/RASTAS	
RIVER/CANAL/CHANNEL	

MAIN CODE SUB.CODE LAND USE

400	TRANSPORT AND COMMUNICATION	
500	PUBLIC UTILITIES	
510	WATER WORKS DRAINAGE & SANITARY INSTALLATION ETC.	
530	ELECTRIC POWER PLANTS, SUB-STATION ETC.	
600	PUBLIC AND SEMI PUBLIC	
700	OPEN SPACES	
730	GREEN BELT, GARDEN & OTHER RECREATIONAL USERS.	
800	AGRICULTURE ZONE	
900	SPECIAL ZONE	

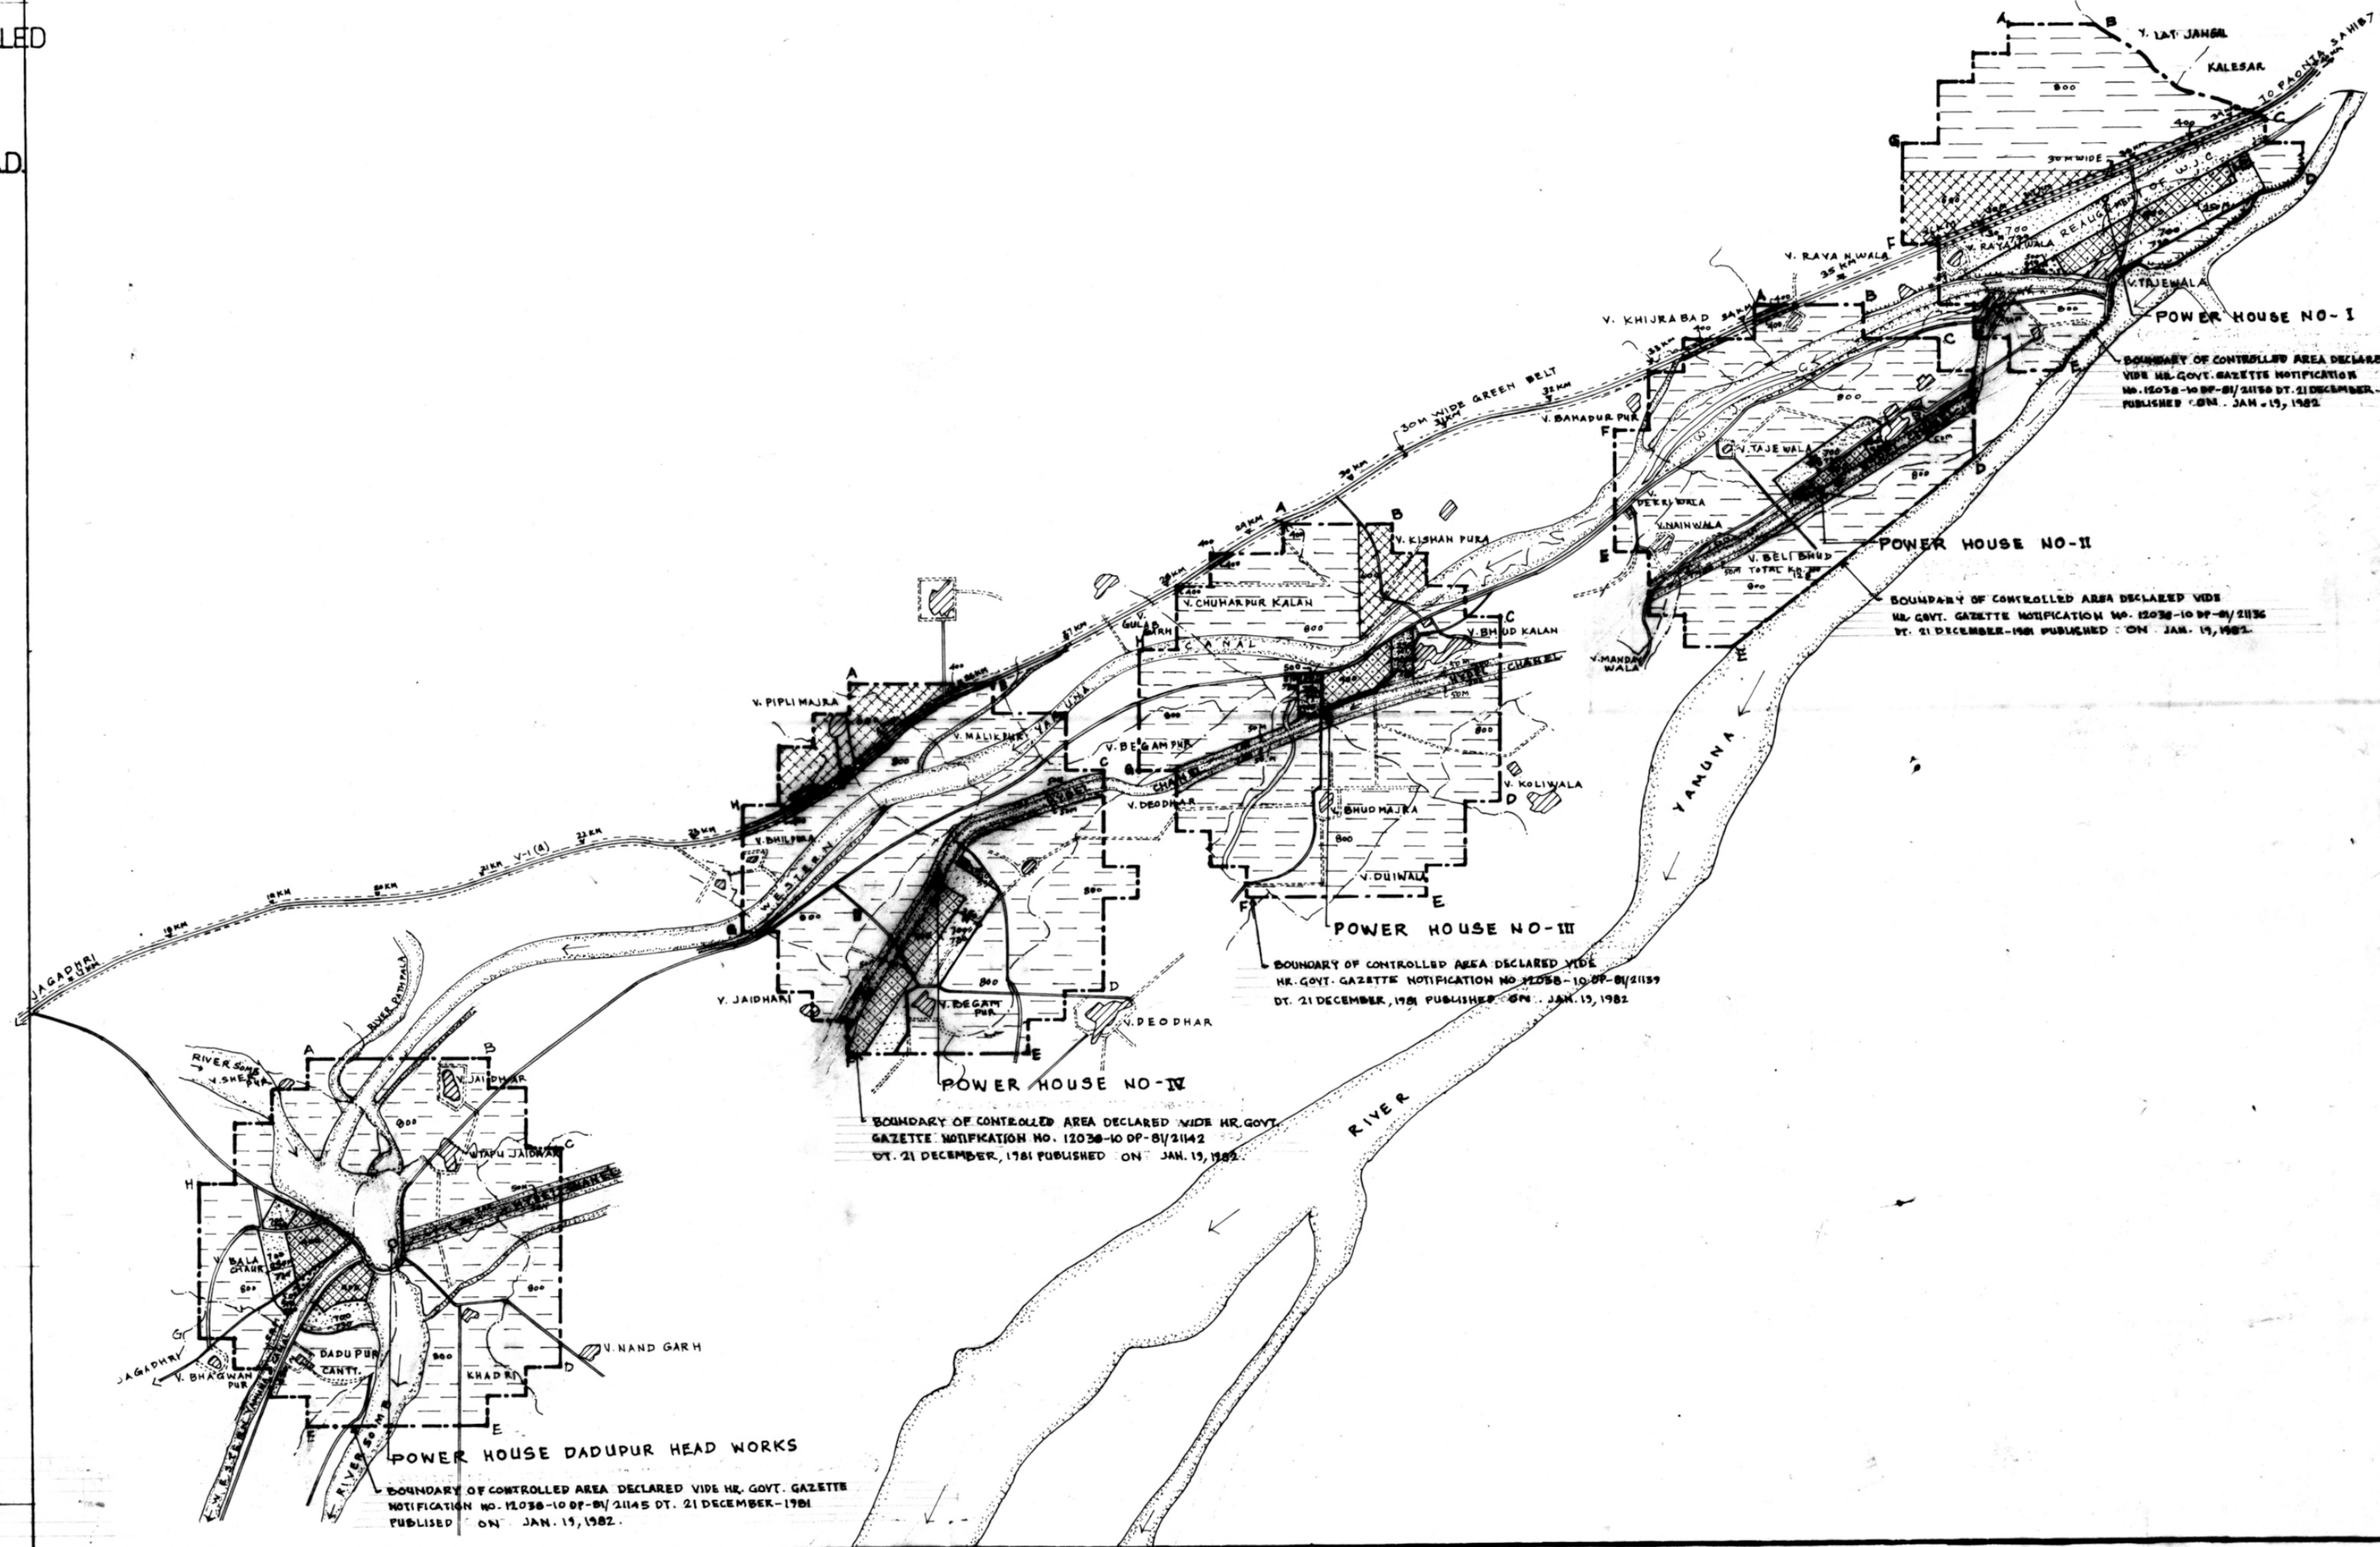


POWER HOUSE NO-I
 BOUNDARY OF CONTROLLED AREA DECLARED VIDE HR. GOVT. GAZETTE NOTIFICATION NO. 12038-10 DP-81/21150 DT. 21 DECEMBER-1981 PUBLISHED ON JAN. 15, 1982.

POWER HOUSE NO-II
 BOUNDARY OF CONTROLLED AREA DECLARED VIDE HR. GOVT. GAZETTE NOTIFICATION NO. 12038-10 DP-81/21156 DT. 21 DECEMBER-1981 PUBLISHED ON JAN. 15, 1982.

POWER HOUSE NO-III
 BOUNDARY OF CONTROLLED AREA DECLARED VIDE HR. GOVT. GAZETTE NOTIFICATION NO. 12038-10 DP-81/21159 DT. 21 DECEMBER, 1981 PUBLISHED ON JAN. 15, 1982.

POWER HOUSE NO-IV
 BOUNDARY OF CONTROLLED AREA DECLARED VIDE HR. GOVT. GAZETTE NOTIFICATION NO. 12038-10 DP-81/21142 DT. 21 DECEMBER, 1981 PUBLISHED ON JAN. 15, 1982.

POWER HOUSE DADUPUR HEAD WORKS
 BOUNDARY OF CONTROLLED AREA DECLARED VIDE HR. GOVT. GAZETTE NOTIFICATION NO. 12038-10 DP-81/21145 DT. 21 DECEMBER-1981 PUBLISHED ON JAN. 15, 1982.

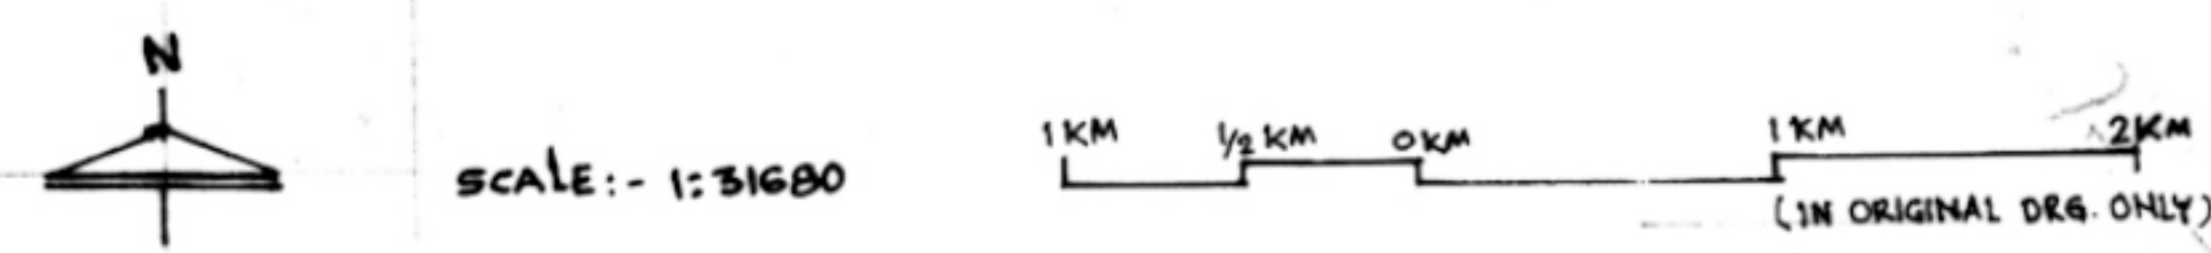

OFFICE OF THE DISTRICT TOWN PLANNER, YAMUNA NAGAR.
 DRG. NO. D. T. P. (Y) 148/2003 DT. 9.4. 2003.

DRAWN BY: *(Signature)*
 CHANDER PAL
 PLANNING ASST. *R. K. Jolly*
 CHECKED BY: *(Signature)*
 BOBILAN
 DISTRICT TOWN PLANNER *(Signature)*
 SENIOR TOWN PLANNER *(Signature)*
 PANCH KULA
 CHIEF CO-ORDINATOR *(Signature)*
 PLANNER H.C.R.(HR.)
 DIRECTOR *(Signature)*
 TOWN & COUNTRY PLANNING
 HARYANA, CHANDIGARH.

DEPTT. OF TOWN AND COUNTRY PLANNING, HARYANA.