

SAMBHAR


सांभर

URBAN AREA 2031
नगरीय क्षेत्र 2031

- DISTRICT BOUNDARY
जिला सीमा
- VILLAGE BOUNDARY
ग्राम सीमा
- MUNICIPAL BOUNDARY
नगर पालिका सीमा
- URBANISED AREA 2010**
नगरीयकृत क्षेत्र 2010
- URBANISABLE AREA 2031**
नगरीयकरण योग्य क्षेत्र 2031
- PERIPHERAL CONTROL BELT
परिधि नियंत्रण पट्टी
- NOTIFIED URBAN AREA LIMIT U/S 3 (1) OF U.I. ACT.1959**
नगर सुधार अधिनियम 1959 की धारा 3 (1) के अन्तर्गत अधिसूचित नगरीय क्षेत्र
- PLANNING ZONE BOUNDARY**
योजना क्षेत्र सीमा

PLANNING ZONES

- योजना क्षेत्र
- A** OLD ABADI PLANNING ZONE
पुरानी आबादी योजना क्षेत्र
 - B** NORTH EAST PLANNING ZONE
उत्तर पूर्वी योजना क्षेत्र
 - C** SOUTH EAST PLANNING ZONE
दक्षिणी पूर्वी योजना क्षेत्र
 - D** PERIPHERAL CONTROL BELT PLANNING ZONE
परिधि नियंत्रण पट्टी योजना क्षेत्र

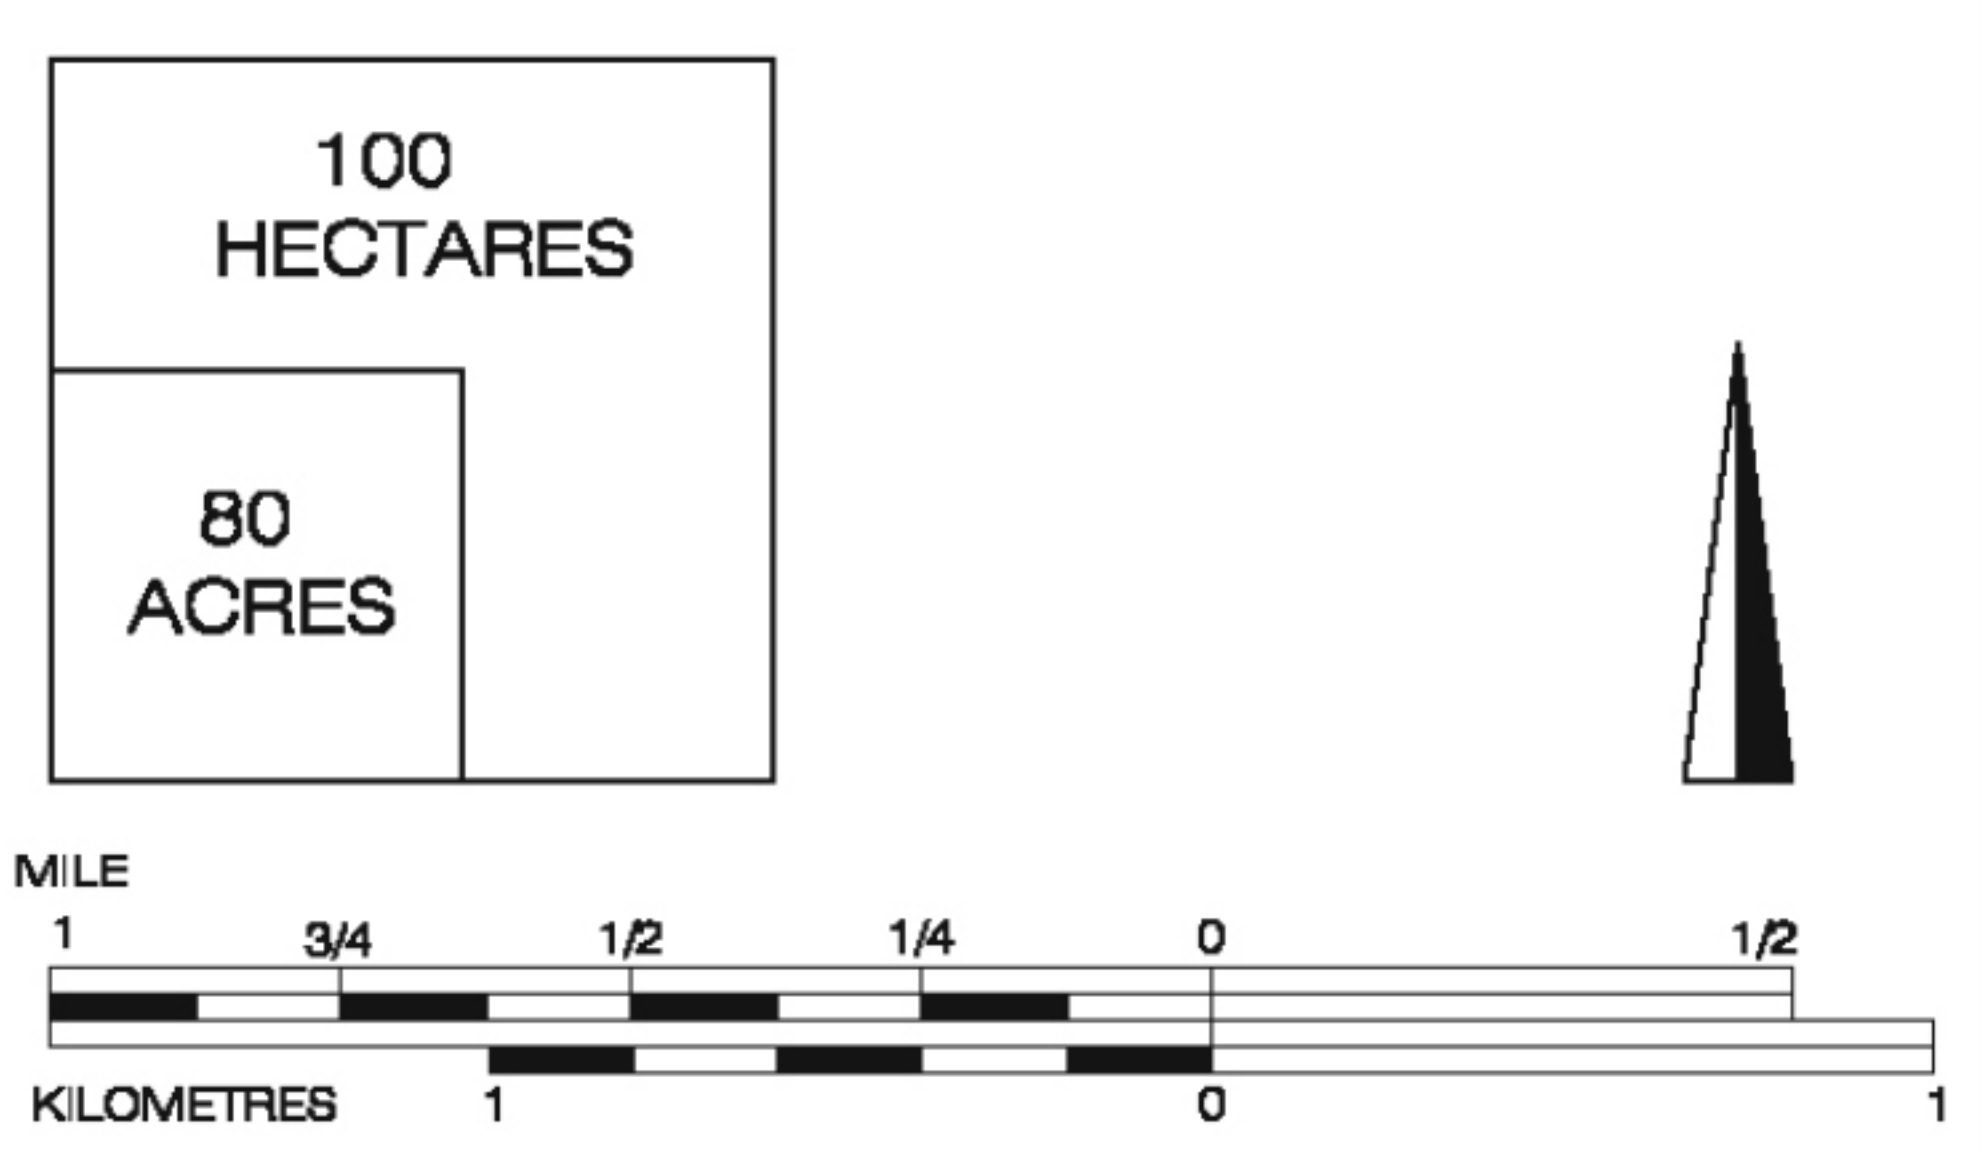

<p>CONSULTANT :- AVAS VIKAS LIMITED. 4-9a -24, Jawahar Nagar, Jaipur-302004</p>	<p>CONSULTANT :- LAVANYA URBAN PLANNING, ARCHITECTURE B-3 Nakahatra Pride, C-35A, Lalpat Marg, C-Scheme, Jaipur. TEL. 0141-2370723</p>
--	---

<p> (PRIYA MATHUR) ASSISTANT TOWN PLANNER JAIPUR ZONE, JAIPUR</p>	<p> (R.K. TULARA) DEPUTY TOWN PLANNER JAIPUR ZONE, JAIPUR</p>	<p> (PRADEEP KAPOOR) SENIOR TOWN PLANNER JAIPUR ZONE, JAIPUR</p>
---	---	--