


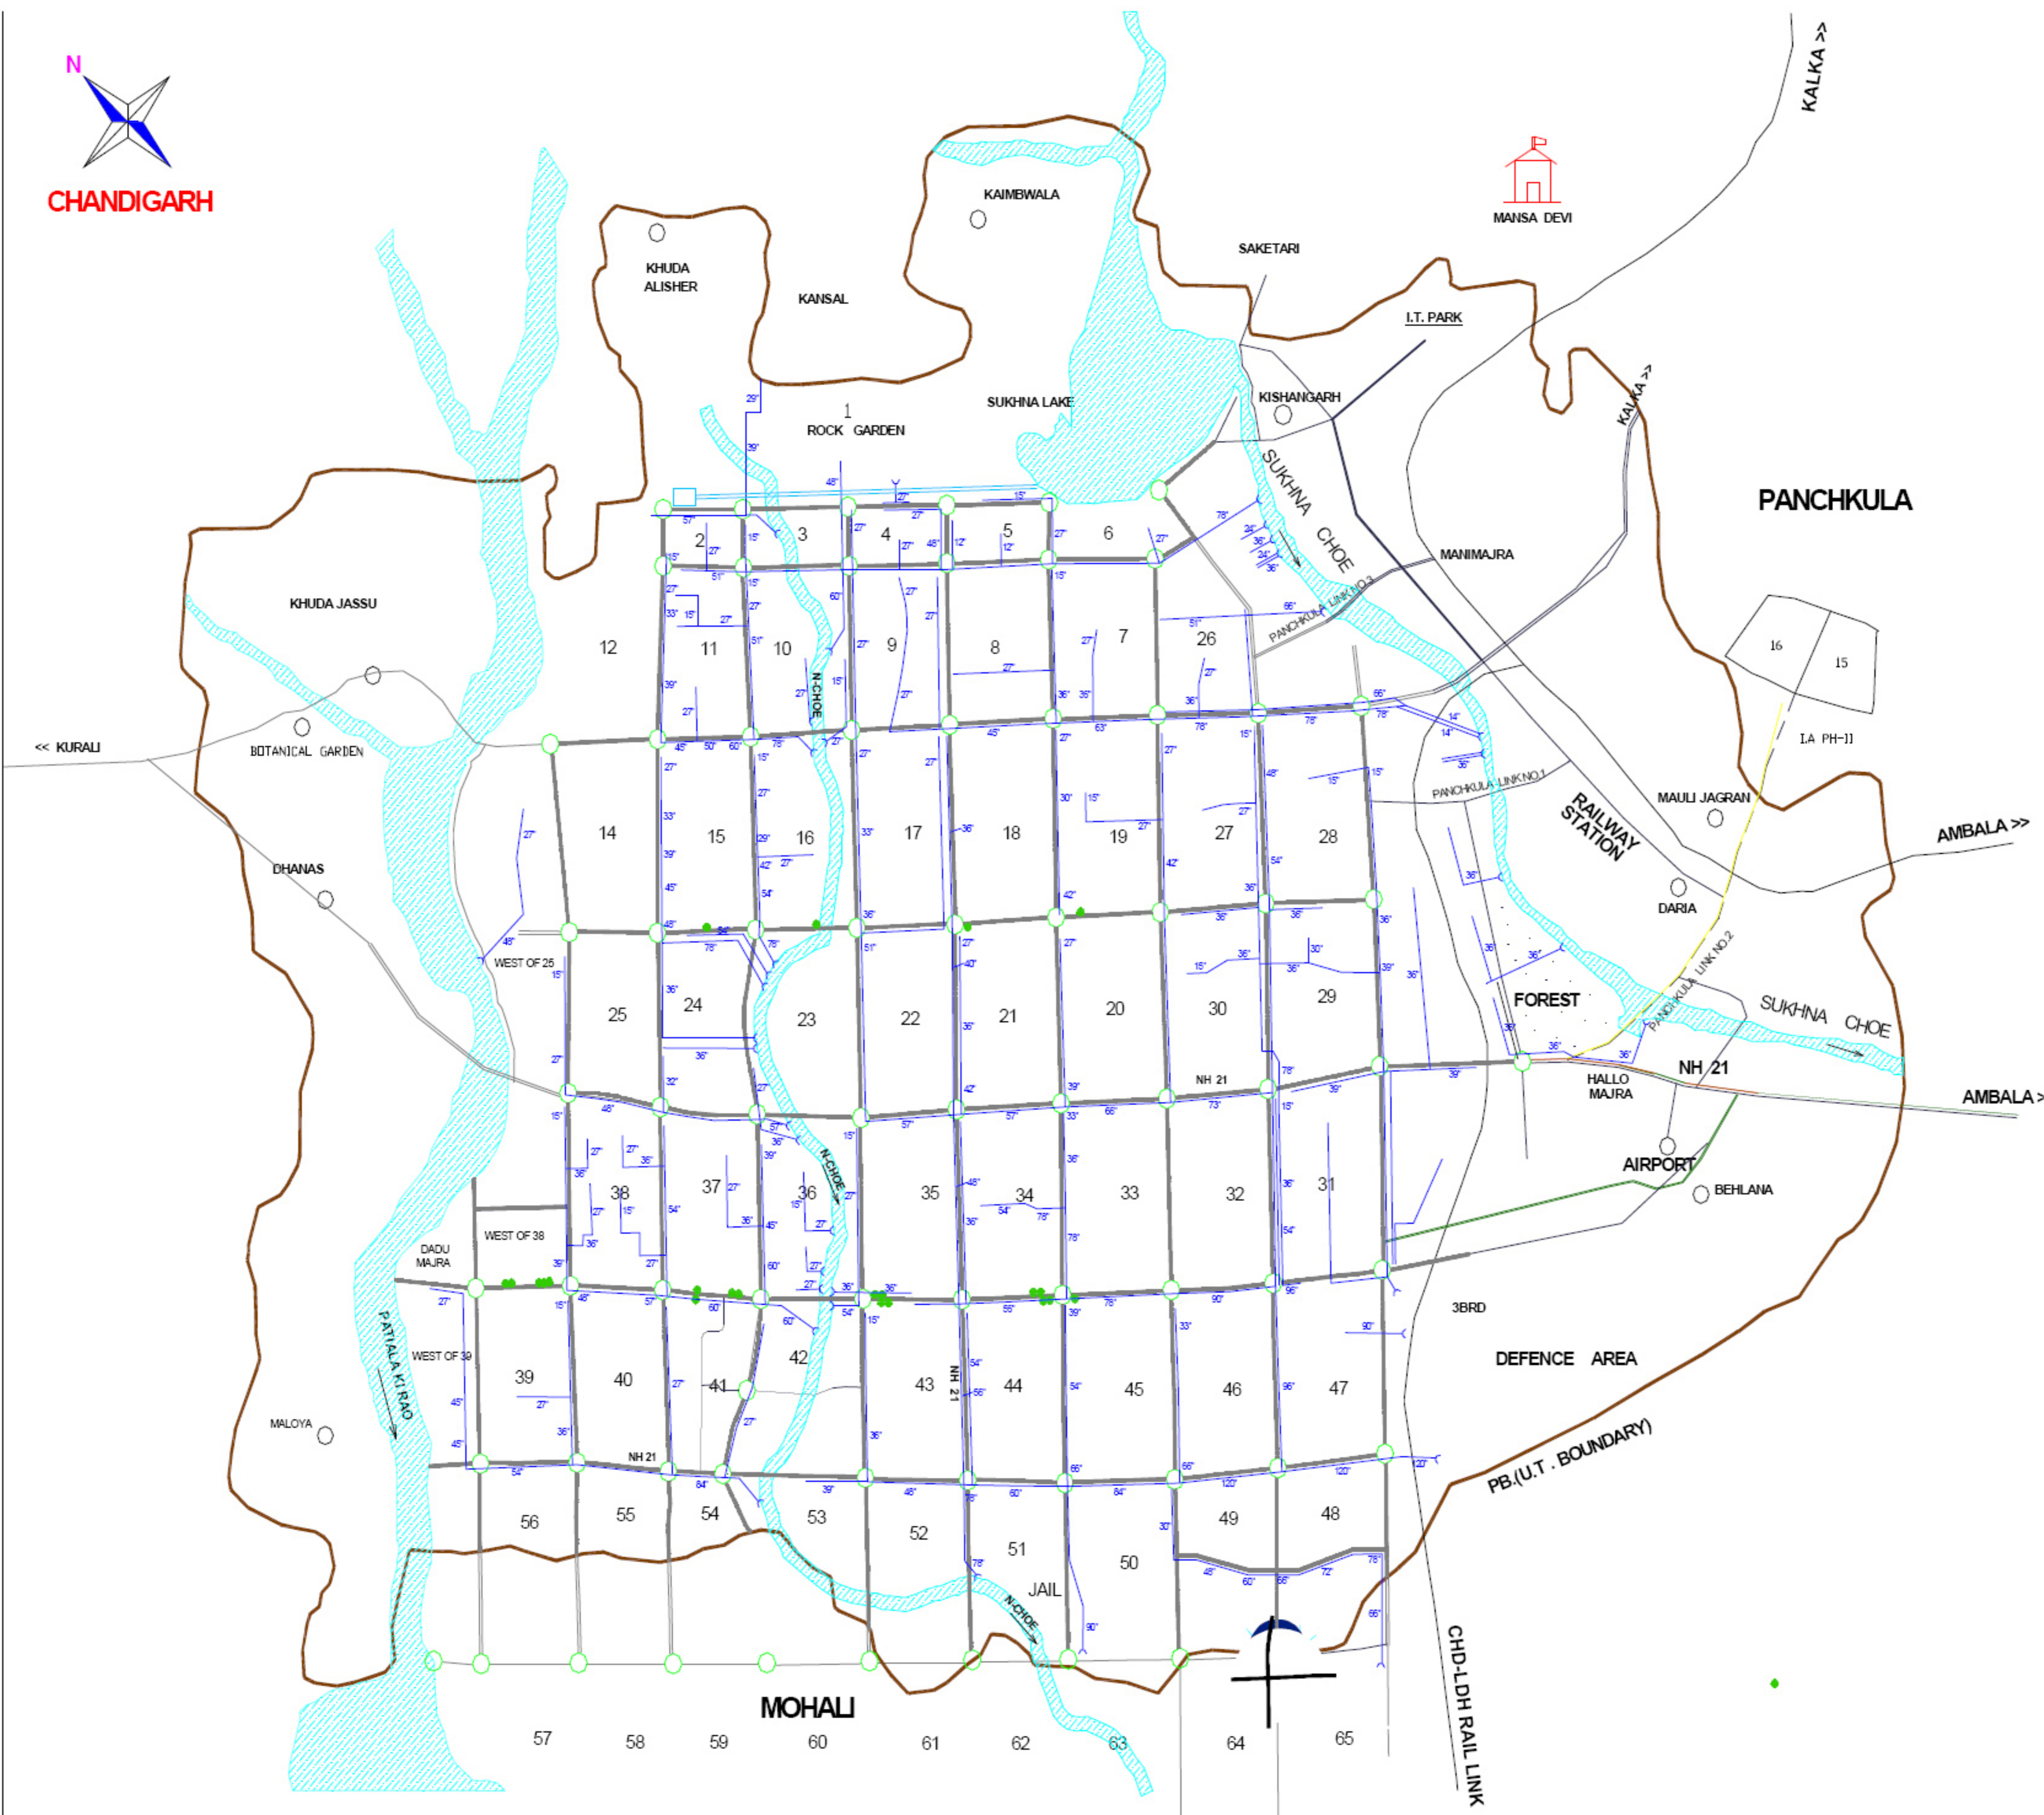

PLAN P5 - STORM WATER DRAINAGE SYSTEM IN CHANDIGARH



PLAN SHOWING OF STORM WATER DRAINAGE SYSTEM FOR CHANDIGARH TOWN

LEGEND

1	EXISTING METALLED ROAD	
2	EXISTING CHOWK	
3	EXISTING RAILWAY LINE	
4	CHANDIGARH BOUNDARY	
5	CHOE	
6	EXISTING S.W. DRAINAGE LINE	
7	EXISTING TAIL ENDS	
8	PROPOSED CHANNEL LINE	
9		

PLAN SHOWING OF STORM WATER DRAINAGE SYSTEM FOR CHANDIGARH TOWN

MUNICIPAL CORPORATION, PUBLIC HEALTH DIVISION NO.4 CHANDIGARH

